


P:\Engineering\Motive Power and Equipment\2. Passenger\ARR 751 DMU\2025 Paint and Repairs\ARR 751 DMU Paint & Repairs.dwg 750C-Half.ctb

DRAWING LOCATION P:\ENGINEERING\MOTIVE POWER AND EQUIPMENT\2. PASSENGER\ARR 751 DMU\2025 PAINT AND REPAIRS\ARR 751 DMU PAINT & REPAIRS.DWG	DATE 7/25/2025 4:27 PM	TIME AS NOTED	SCALE AS NOTED	PUBLISHED CTB ARRC-HALF.CTB

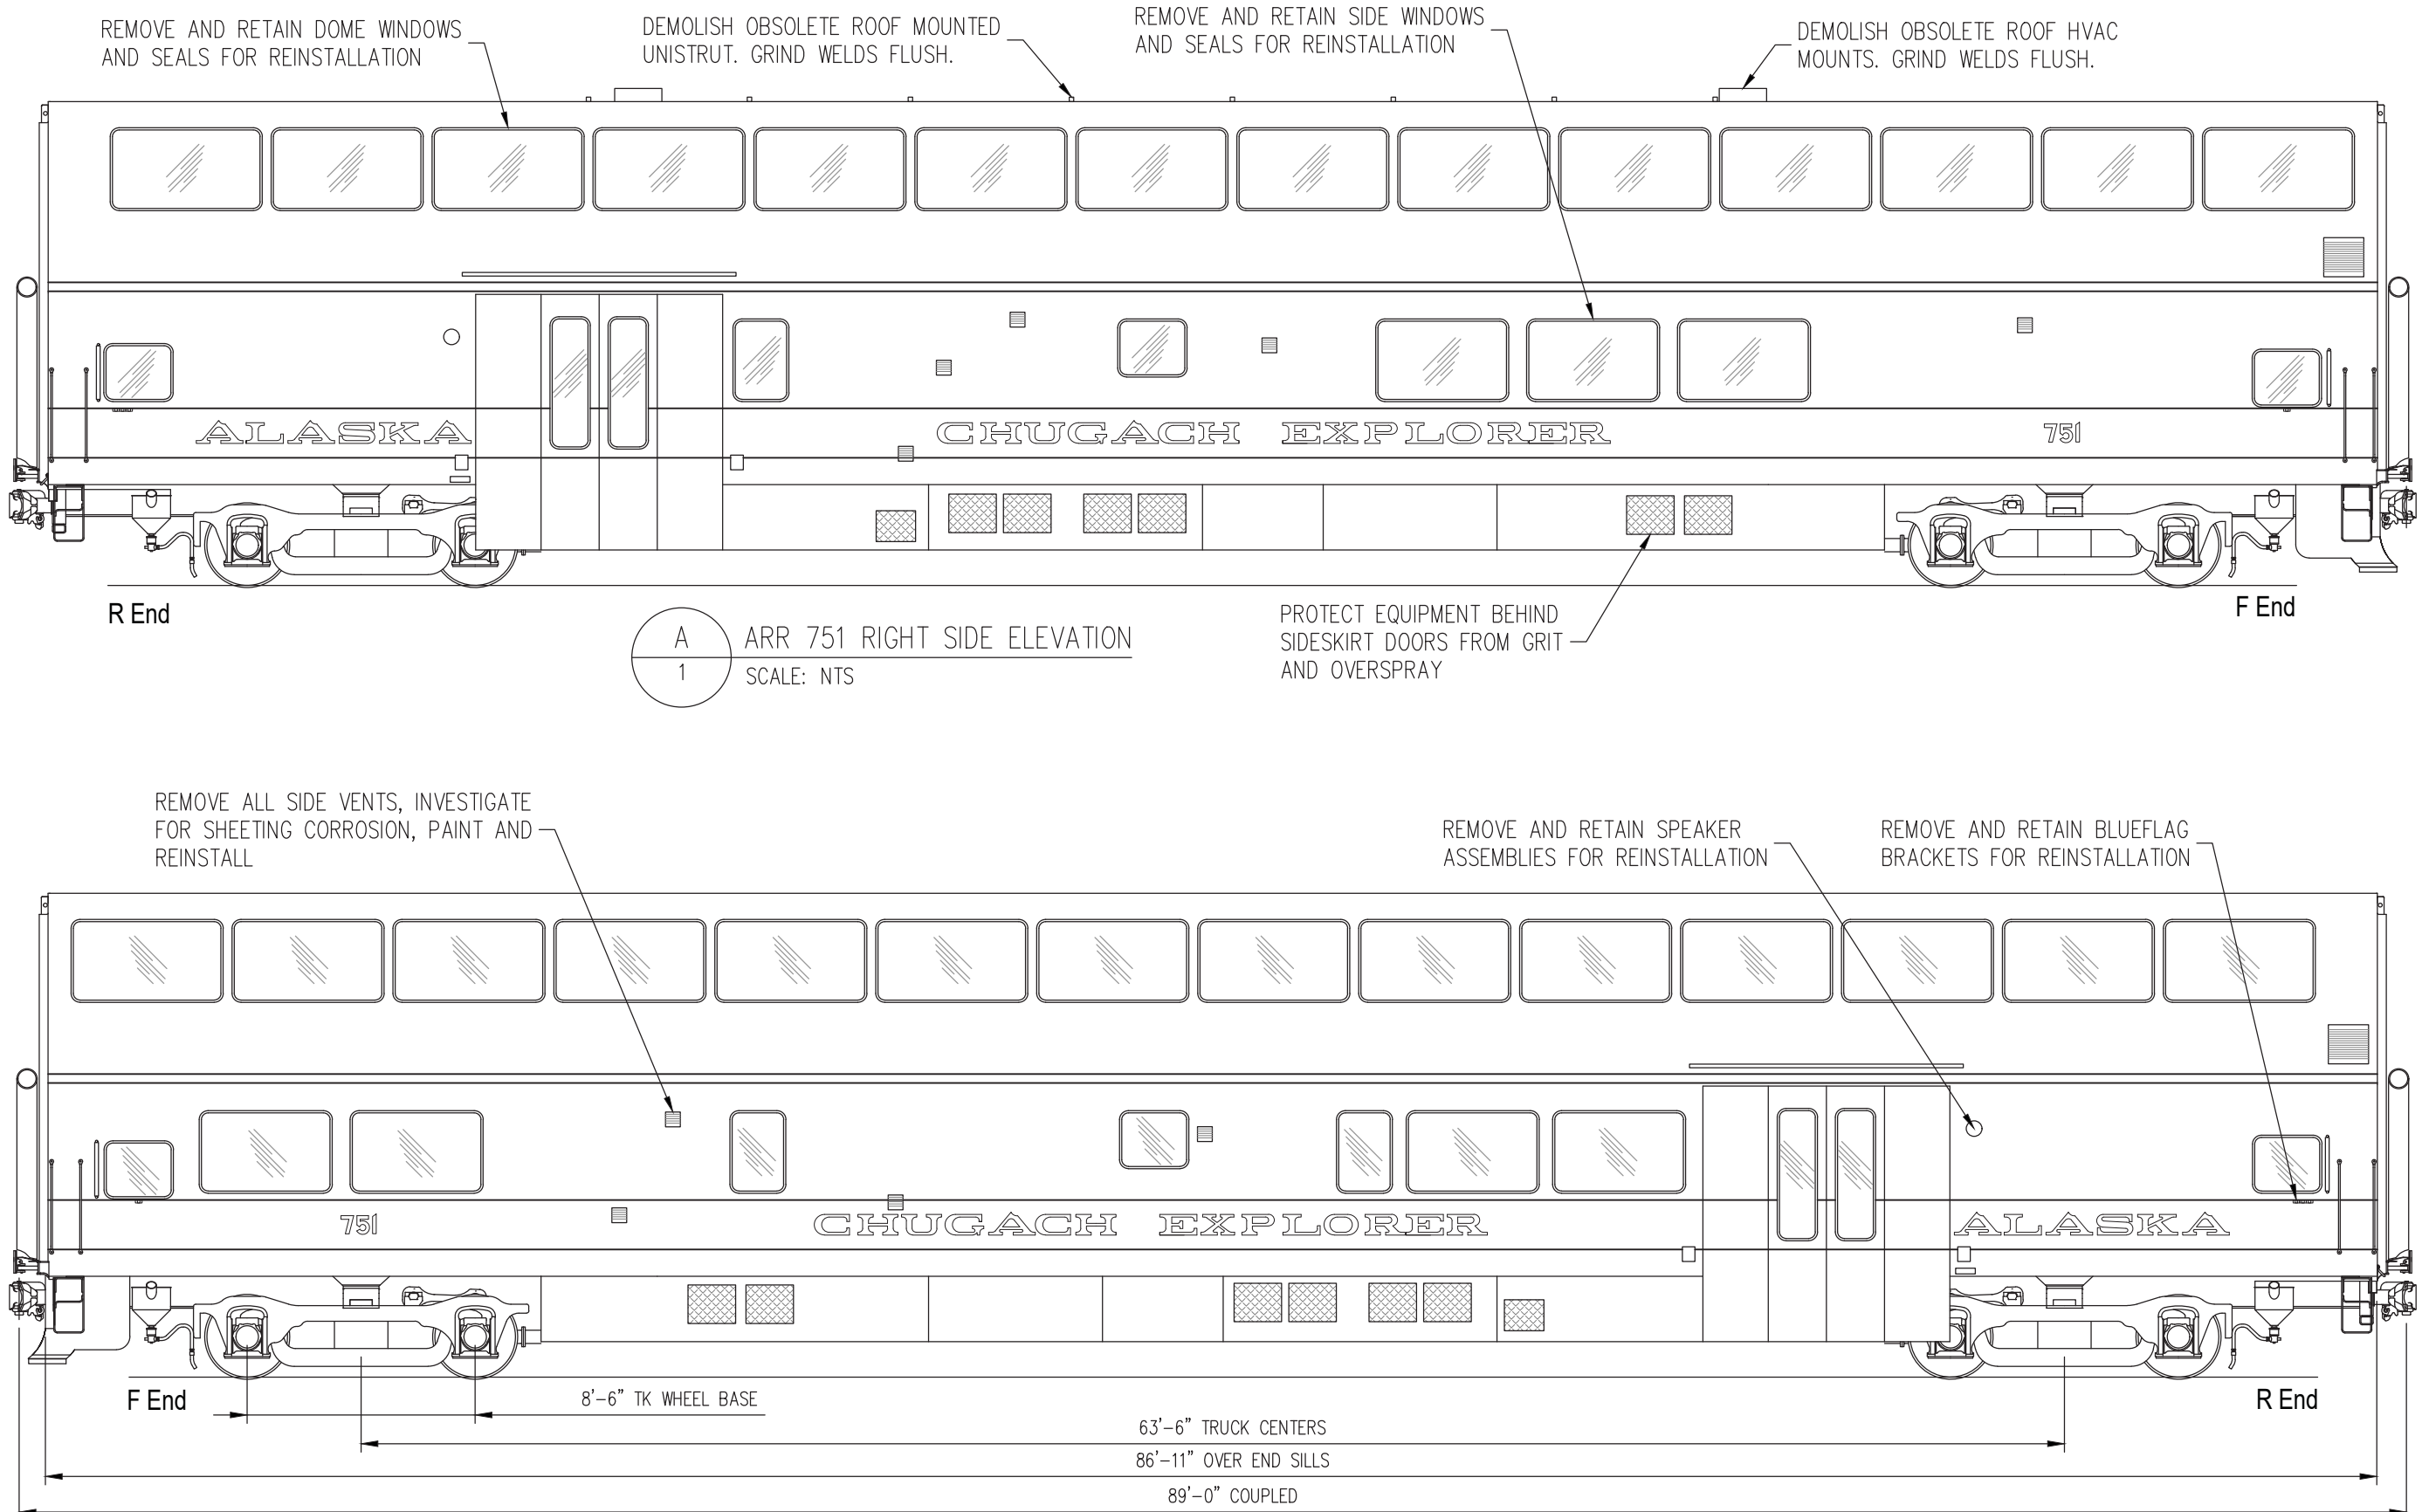


A
1
ARR 751 RIGHT SIDE ELEVATION
SCALE: NTS

B
1
ARR 751 LEFT SIDE ELEVATION
SCALE: NTS

DESIGNED BY:	ARRC
CHECKED BY:	ARRC
DRAFTED BY:	CDL
ALASKA RAILROAD CORPORATION PO BOX 107500, ANCHORAGE, AK 99510-7500 327 W SHIP CREEK AVE ANCHORAGE, AK 99501 (907) 265-2300	
REVISION HISTORY	
ENGINEERING DEPARTMENT P.O. BOX 107500 ANCHORAGE, ALASKA 99510-7500	
PROJECT:	MOTIVE POWER & EQUIPMENT PASSENGER CARS
SHEET TITLE:	ARR 751 DMU EXTERIOR ELEVATIONS
AFE NO.	2024 FTA
YEAR	2025
SHEET	1 OF 3


DRAWING LOCATION P:\ENGINEERING\MOTIVE POWER AND EQUIPMENT\2. PASSENGER\ARR 751 DMU\2025 PAINT AND REPAIRS\ARR 751 DMU PAINT & REPAIRS.DWG	DATE 7/25/2025 4:31 PM	TIME AS NOTED	SCALE AS NOTED	PUBLISHED CTB ARRC-HALF.CTB

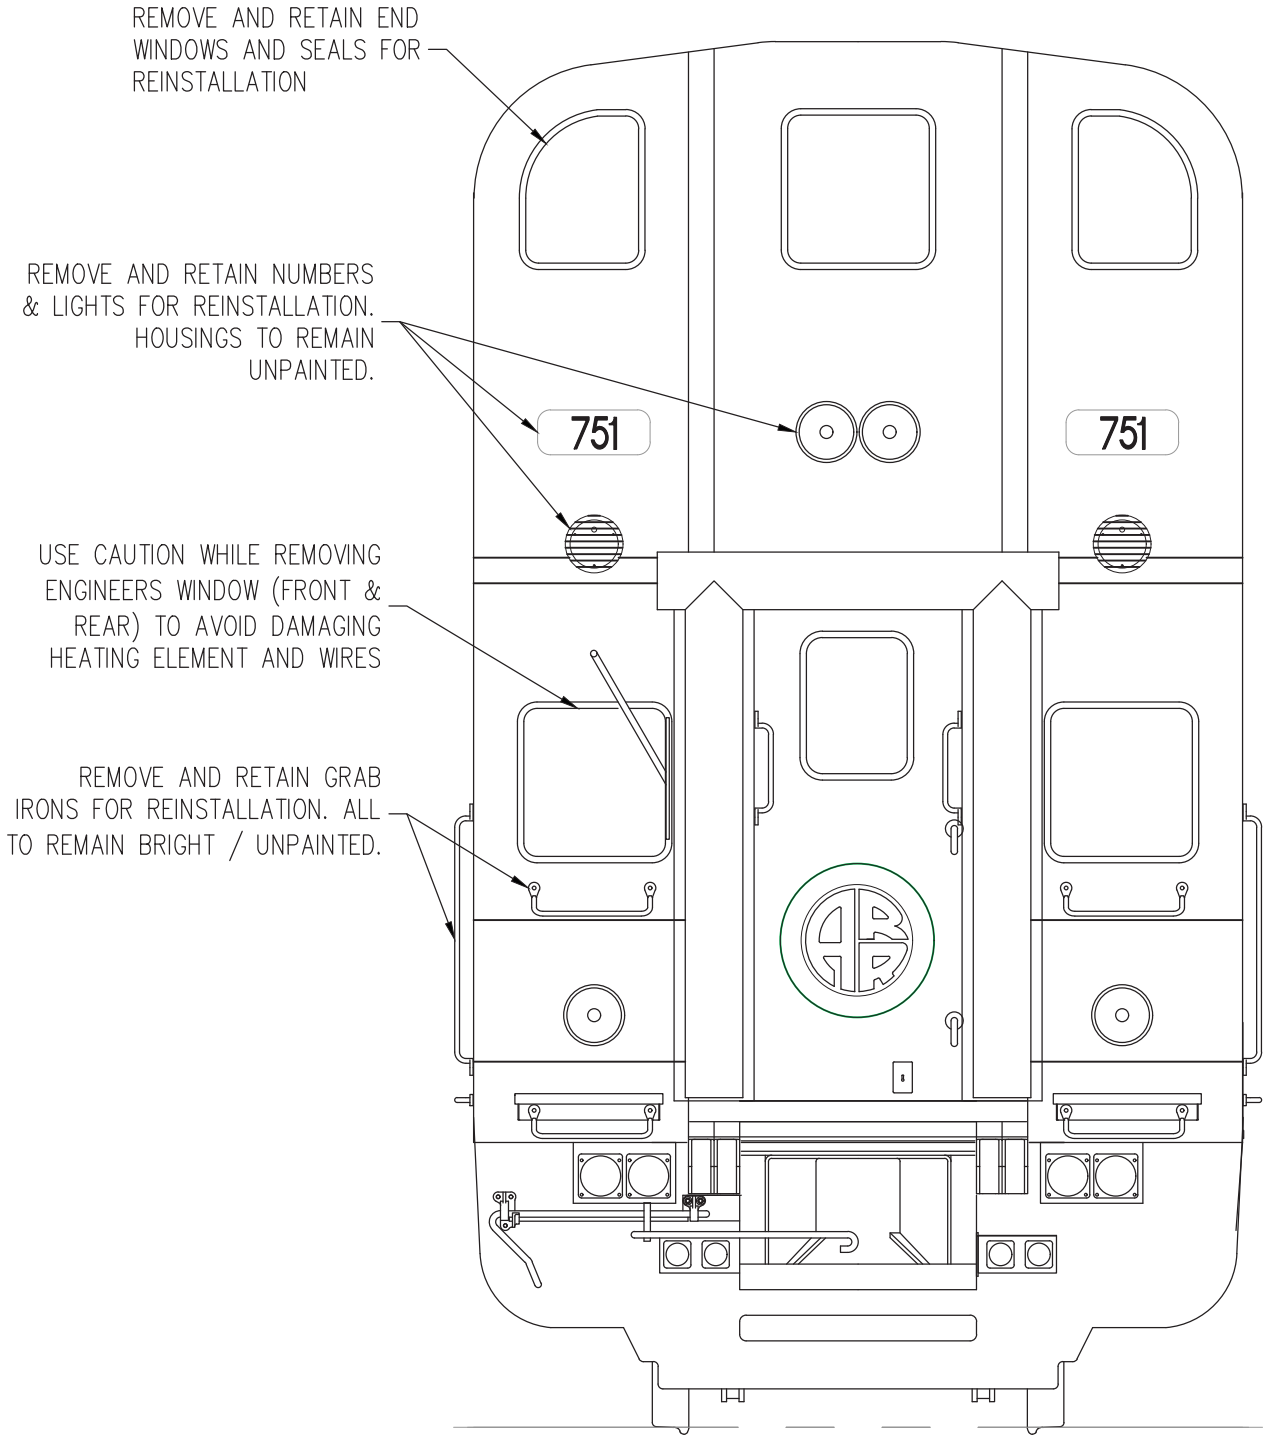

A
2 ARR 751 TYPICAL END ELEVATION
SCALE: NTS


DESIGNED BY:	ARRC
CHECKED BY:	ARRC
DRAFTED BY:	CDL
ALASKA RAILROAD CORPORATION PO BOX 107500, ANCHORAGE, AK 99510-7500 327 W SHIP CREEK AVE ANCHORAGE, AK 99501 (907) 265-2300	
REVISION HISTORY	
ENGINEERING DEPARTMENT P.O. BOX 107500 ANCHORAGE, ALASKA 99510-7500	
PROJECT: MOTIVE POWER & EQUIPMENT PASSENGER CARS	
SHEET TITLE: ARR 751 DMU EXTERIOR END ELEVATION	
AFE NO.	2024 FTA
YEAR	2025
SHEET	2 OF 3

DRAWING LOCATION P:\ENGINEERING\MOTIVE POWER AND EQUIPMENT\2. PASSENGER\ARR 751 DMU\2025 PAINT AND REPAIRS\ARR 751 DMU PAINT & REPAIRS.DWG	DATE 7/25/2025 4:27 PM	TIME AS NOTED	PUBLISHED CTB ARRC-HALF.CTB
	DATE 7/25/2025 4:27 PM	TIME AS NOTED	SCALE AS NOTED

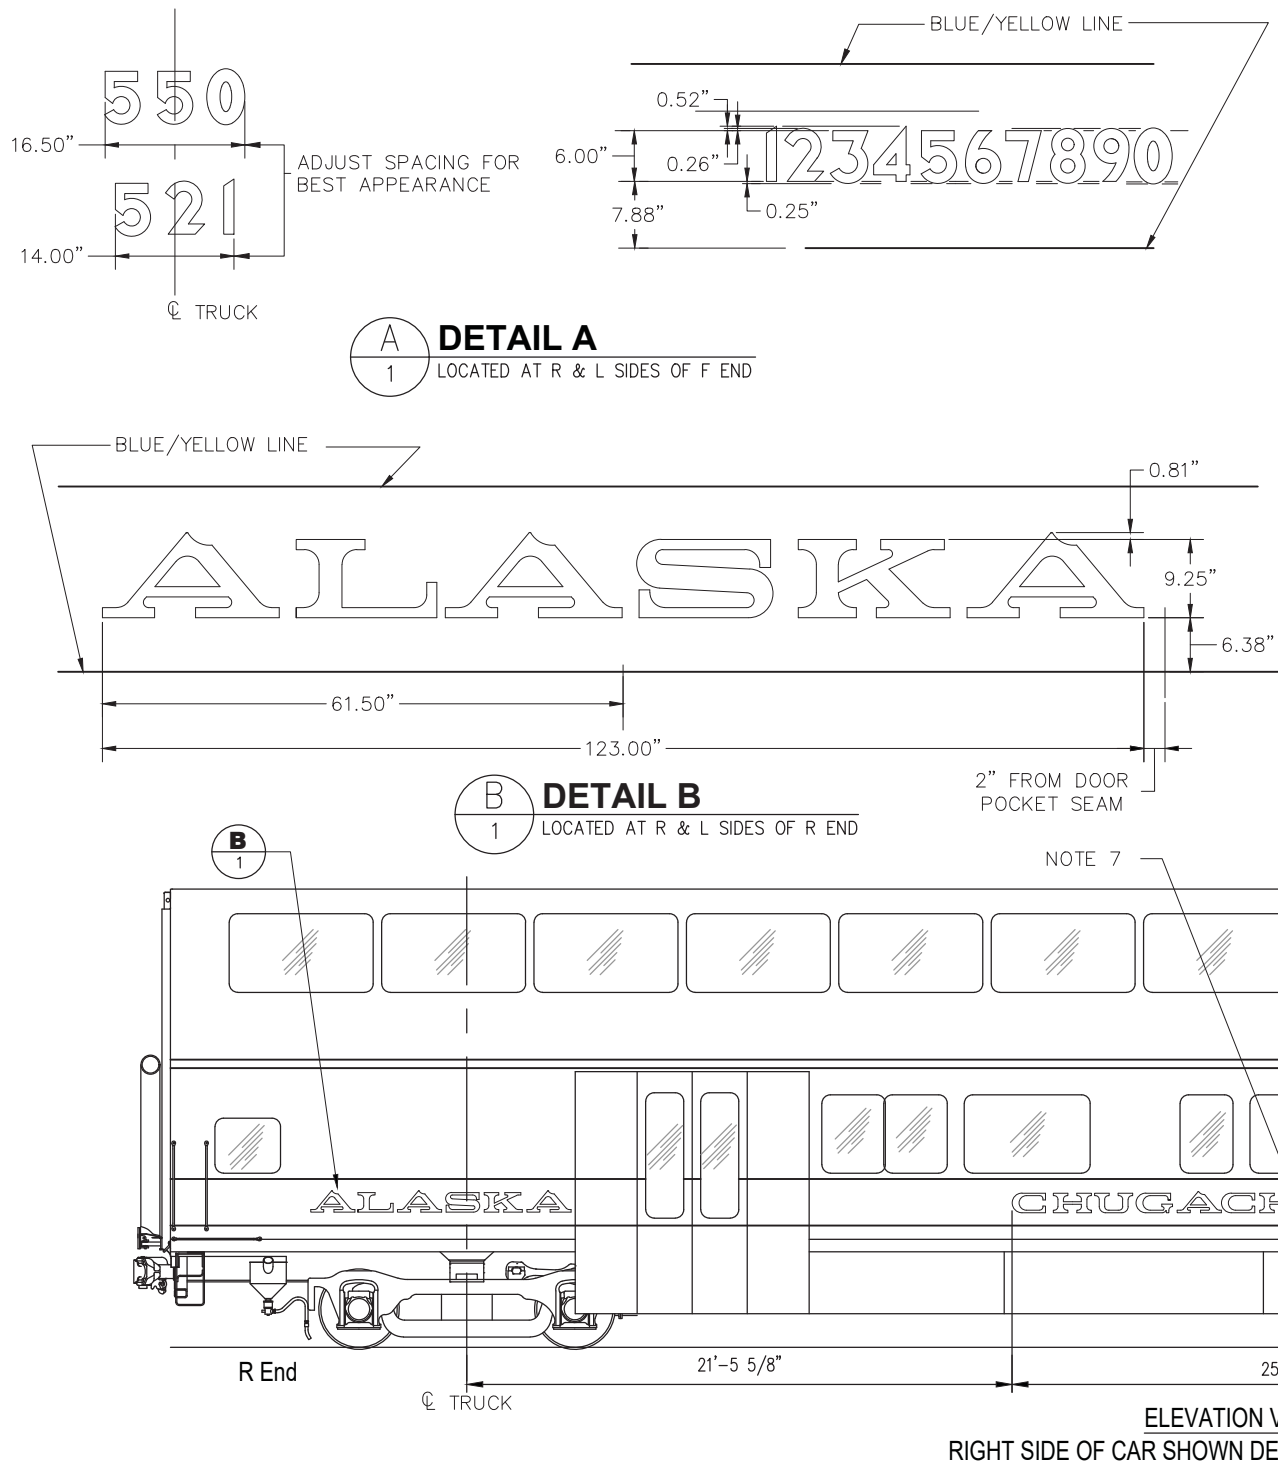

24" DIAMETER LOGOTYPE. VERTICAL POSITION: CENTERED VERTICALLY IN BLUE STRIPE. Laterally, place 25" from near edge of conductor window. Center on lower portion of both end doors.

DETAIL C
1 NO SCALE

 


"F" IN ARR FONT, BOTH SIDES. VERTICAL POSITION: CENTERED VERTICALLY IN BLUE STRIPE.

DETAIL D
1 NO SCALE

OVERHEIGHT CAR
19'1" MAX
2" HIGH WHITE LETTERS, BOTH ENDS OF CAR, CENTERED IN PANEL. 8" BELOW WINDOW

DETAIL F
1 NO SCALE

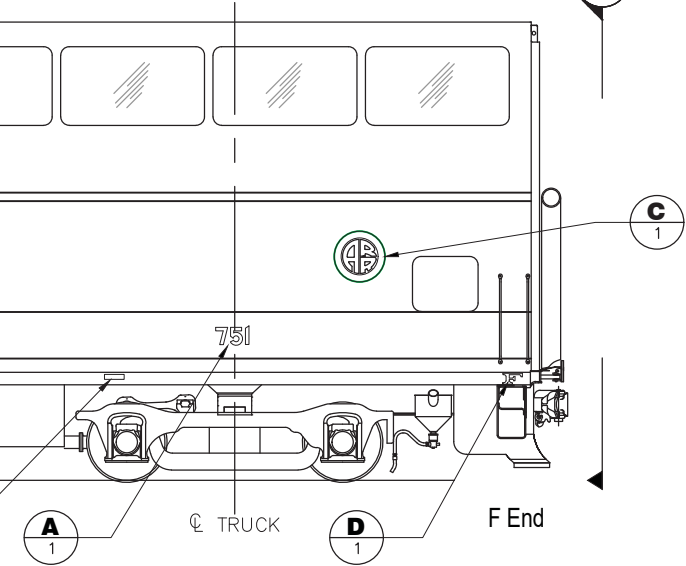


DETAIL E
1 NO SCALE

GRAB IRONS TO REMAIN BRIGHT

NOTE 3

PAINT LAST 8" OF UNCOUPLE LEVERS YELLOW

UNDERBODY EQUIPMENT - BLACK (DO NOT PAINT STAINLESS)

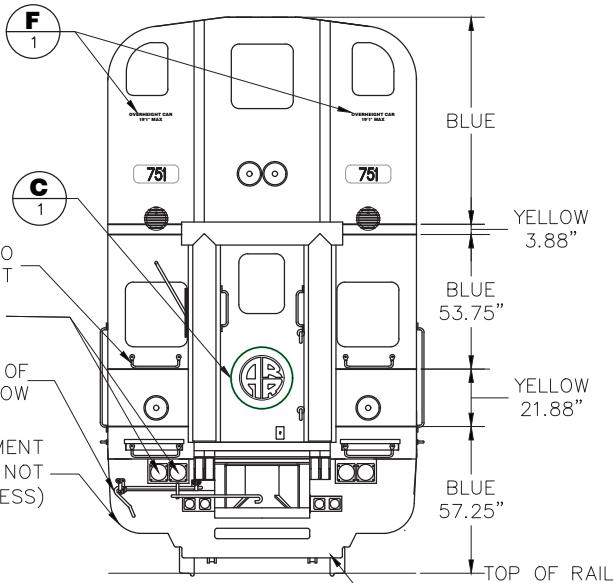

GENERAL NOTES:

- DO NOT PAINT STAINLESS STEEL APPLIANCES, OTHER BRIGHT METAL, COUPLERS OR WHEELS.
- ALL PAINTING TO BE IN ACCORDANCE WITH ARRC SPECIFICATION FOR PAINTING OF ROLLING STOCK.
- COLOR CODE FOR TRAINLINE RECEPTACLES:
COMMUNICATIONS: LIGHT BLUE
DUMMY: WHITE
POWER: RED
LOCOMOTIVE MU: YELLOW
- DETAILS OF GRAPHICS ARE DOCUMENTED IN THE AUTOCAD FILE OF THIS DRAWING.
- DIMENSIONS SHOWN IN DETAIL F APPLY AT BODY BOLSTERS. LINES ARE TO FOLLOW CARBODY CAMBER.

- AEI TAGS (2) ARE SIDE SPECIFIC; MARK AND REPLACE TO SAME SIDE, SAME LOCATION.
- USE STENCIL TO PAINT 'CHUGACH EXPLORER' IN 9/4" HIGH BLUE LETTERS USING ARRC FONT.
- US FOREST SERVICE LOGO TO BE OMITTED.
- NEW RETRO-REFLECTIVE EMERGENCY ACCESS SIGNS WILL BE INSTALLED BY ALASKA RAILROAD.
- DRAWING DOES NOT PURPORT TO SHOW CONSTRUCTION IN ABSOLUTE AND COMPLETE DETAIL.

DESIGNED BY:	ARRC
CHECKED BY:	ARRC
DRAFTED BY:	CDL
ALASKA RAILROAD CORPORATION PO BOX 107500, ANCHORAGE, AK 99510-7500 327 W SHIP CREEK AVE ANCHORAGE, AK 99501 (907) 265-2300	
REVISION HISTORY	
ENGINEERING DEPARTMENT P.O. BOX 107500 ANCHORAGE, ALASKA 99510-7500	MOTIVE POWER & EQUIPMENT PASSENGER CARS
PROJECT: ARR 751 DMU PAINT & REPAIRS: PAINT & STENCIL ARRANGEMENT	
SHEET TITLE: ARR 751 DMU PAINT & REPAIRS: PAINT & STENCIL ARRANGEMENT	
AFE NO.	2024 FTA
YEAR	2025
SHEET	3 OF 3