

ALASKA RAILROAD CORPORATION



ENGINEERING SERVICES

P.O. BOX 107500, ANCHORAGE, ALASKA 99510-7500

MP 67.51 CULVERT REPLACEMENT

ISSUED FOR CONSTRUCTION

APRIL 2025

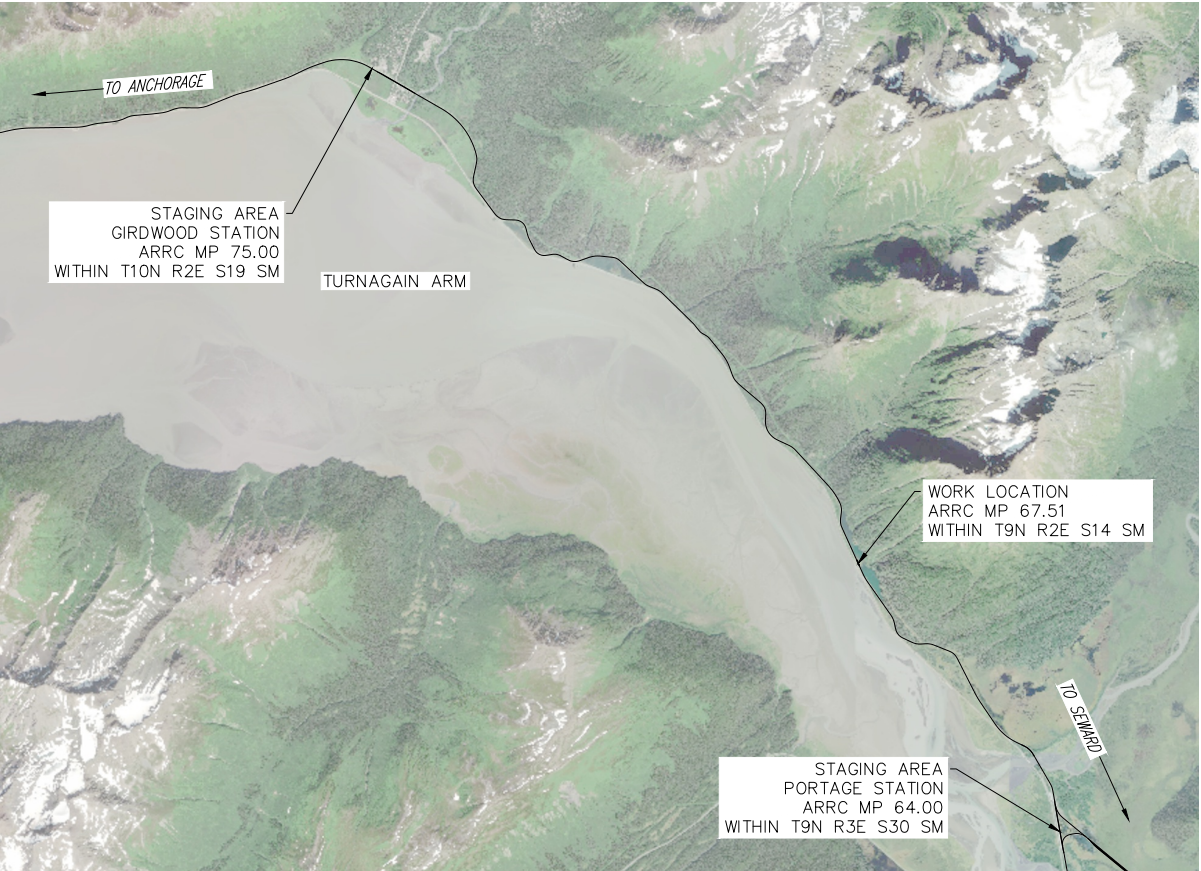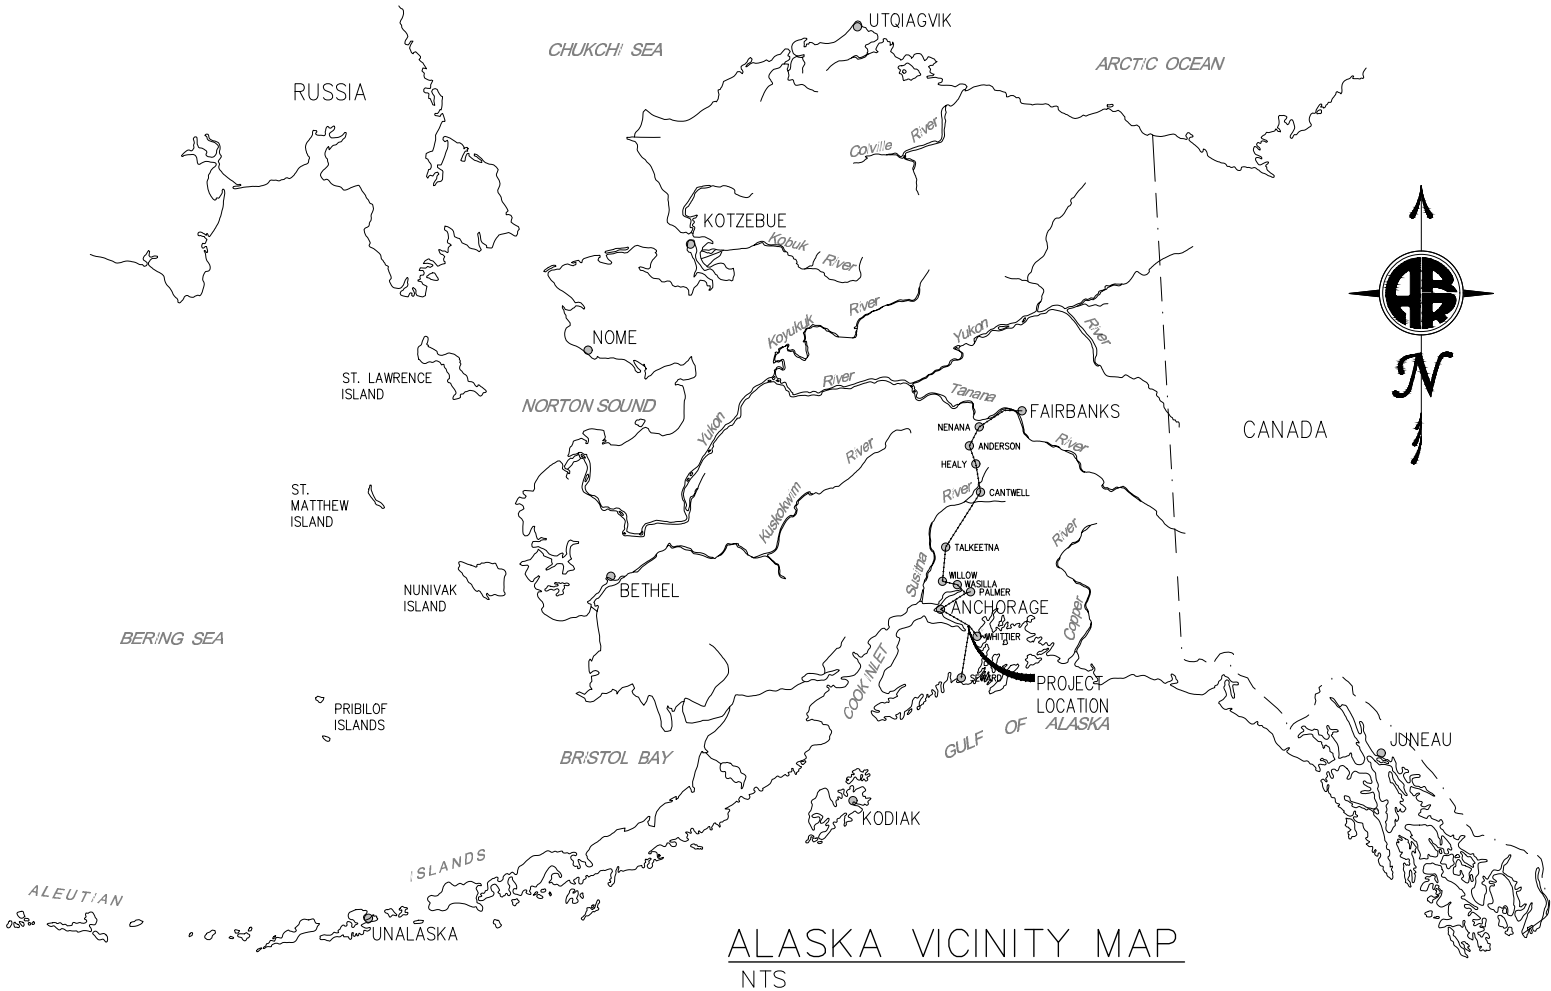

SITE MAP
NTS

SHEET LIST TABLE	
SHEET NUMBER	SHEET TITLE
01	COVER SHEET
02	ABBREVIATIONS AND LEGEND
03	ESTIMATE OF QUANTITIES
04	SITE LOCATION
05	EXISTING SITE PLAN
06	PROPOSED PLAN AND EXCAVATION PROFILE
07	SECTION VIEW BEDDING AND BACKFILL

DESIGNED BY: EDW

CHECKED BY: BAO

DRAFTED BY: EDW

ALASKA RAILROAD CORPORATION
PO BOX 107500, ANCHORAGE, AK
99510-7500
327 W SHIP CREEK AVE
ANCHORAGE, AK 99501
(907) 265-2300

KEY MAP

FAIRBANKS

ANCHORAGE

MP67.51

SEWARD

ENGINEERING DEPARTMENT
P.O. BOX 107500
ANCHORAGE, ALASKA 99510-7500

PROJECT:

MP 67.51 CULVERT REPLACEMENT

SHEET TITLE:

COVER SHEET

AFE NO. 11362

YEAR 2025

SHEET 01 of 07

ABBREVIATIONS

AKDOT & PF	ALASKA DEPARTMENT OF TRANSPORTATION & PUBLIC FACILITIES
APPROX.	APPROXIMATE
AREMA	AMERICAN RAILWAY ENGINEERING AND MAINTENANCE OF WAY ASSOCIATION
ARRC	ALASKA RAILROAD CORPORATION
ASTM	AMERICAN SOCIETY FOR TESTING AND MATERIALS
AWS	AMERICAN WELDING SOCIETY
BD	BALLAST DECK
BMP	BEST MANAGEMENT PRACTICE
B.O.P.	BEGINNING OF PROJECT
BR	BRIDGE
BVCE	BEGIN VERTICAL CURVE ELEVATION
BVCS	BEGIN VERTICAL CURVE STATION
CL	CENTERLINE
C-C	CENTER-TO-CENTER
CC	CIRCULAR CURVE
CMP	CORRUGATED METAL PIPE
C.P.	CONTROL POINT
CRSI	CONCRETE REINFORCING STEEL INSTITUTE
CS	POINT OF CURVE TO SPIRAL
Dc	DEGREE OF CURVATURE, CENTRAL CURVE
DIA	DIAMETER
(E)	EXISTING
E OR EXP	EXPANSION
Ea	SUPERELEVATION ACTUAL
ELEV. OR EL.	ELEVATION
E.O.P.	END OF PROJECT
Eu	SUPERELEVATION UNBALANCED
EVCE	END VERTICAL CURVE ELEVATION
EVCS	END VERTICAL CURVE STATION
F OR FIX	FIXED OR FREIGHT
FG	FINISHED GRADE
GALV.	GALVANIZED
GR	GRADE
HORIZ.	HORIZONTAL
H.S.	HIGH STRENGTH
INV.	INVERT
K	"K" VALUE
LC	LENGTH OF CENTRAL CURVE
LF	LINEAR FEET
LS	LENGTH OF SPIRAL CURVE OR LUMP SUM
LT	CURVE LEFT
LVC	LENGTH OF VERTICAL CURVE
MIN.	MINIMUM
MISC.	MISCELLANEOUS
MK	MARK
MP	MILEPOST
(N)	NEW OR PROPOSED
OD	OPEN DECK
OHWM	ORDINARY HIGH WATER MEASURED

ABBREVIATIONS (CONT.)

O-O	OUT-TO-OUT
P	PASSENGER
PC	POINT OF CURVATURE
PCF	POUNDS PER CUBIC FOOT
POB	POINT OF BEGINNING
POE	POINT OF END
PT	POINT OF TANGENT
PTFE	POLYTETRAFLUOROETHYLENE
PSI	POUNDS PER SQUARE INCH
PSF	POUNDS PER SQUARE FOOT
PVI	POINT OF VERTICAL INTERSECTION
R	RADIUS
RBBD	ROLLED BEAM BALLAST DECK
RR	RAILROAD
RT	CURVE RIGHT
R/W OR ROW	RIGHT OF WAY
SBM	STEEL BEAM
SC	POINT OF SPIRAL TO CURVE
SPA	SPACE OR SPACING
SPI	SPIRAL POINT OF INTERSECTION
SSHC	STANDARD SPECIFICATIONS FOR HIGHWAY CONSTRUCTION
SSP	SMOOTH STEEL PIPE
SSPC	STEEL STRUCTURES PAINTING COUNCIL
ST	POINT OF SPIRAL TO TANGENT
STA.	STATION
T	TANGENT LENGTH
T/XXX	TOP OF XXX (T/TIE, T/CAP, ETC.)
TOR	TOP OF RAIL
TPI	TOTAL HORIZONTAL CURVE POINT OF INTERSECTION
TPT	TIMBER PILE TRESTLE
TS	POINT OF TANGENT TO SPIRAL
TT	THROUGH TRUSS
TYP.	TYPICAL
V	VELOCITY
VERT.	VERTICAL
Δc	CENTRAL ANGLE OF CIRCULAR CURVE
ΔT	TOTAL ANGLE OF DIVERGENCE
Θs	ANGLE OF SPIRAL CURVE

LEGEND

GENERAL			
LETTER SERIES		LETTER SERIES	
SHEET NUMBER		SHEET NUMBER	
SECTION DESIGNATION		DETAIL DESIGNATION	
EXISTING		PROPOSED	
SIGN			
PVI			
RIGHT OF WAY			
GROUNDLINE			
TRACK CL			
ROADWAY CL			
CHAIN LINK FENCE			
FILL LIMITS			
EXCAVATION LIMITS			
STRUCTURE			
EXISTING STRUCTURE TO BE REMOVED			
UTILITIES			
EXISTING		PROPOSED	
POWER POLE			
ELECTRICAL PEDISTAL			
GUY ANCHOR			
FIBER OPTIC VAULT			
OVERHEAD POWER			
FIBER OPTIC LINE			
TOPOGRAPHY			
EXISTING		PROPOSED	
MAJOR CONTOUR			
MINOR CONTOUR			

DESIGNED BY: EDW

CHECKED BY: BAO

DRAFTED BY: EDW

ALASKA RAILROAD CORPORATION
PO BOX 107500, ANCHORAGE, AK
99510-7500
327 W SHIP CREEK AVE
ANCHORAGE, AK 99501
(907) 265-2300

KEY MAP

ENGINEERING DEPARTMENT
P.O. BOX 107500
ANCHORAGE, ALASKA 99510-7500

PROJECT: MP 67.51 CULVERT REPLACEMENT

SHEET TITLE: ABBREVIATIONS AND LEGEND

AFE NO. 11362

YEAR 2025

SHEET 02 OF 07

MP 67.51 CULVERT REPLACEMENT

PROJECT STATIONS: 9+50 TO 12+50

TABLE OF PAY ITEMS			
PAY ITEM	ITEM DESCRIPTION	PAY UNIT	TOTAL QUANTITY
201.0009.2	CLEARING AND GRUBBING	LS	1
202.0018.2	REMOVAL OF CULVERT PIPE	LS	1
203.0003.2	UNCLASSIFIED EXCAVATION	CY	480
203.0006.3	SELECTED MATERIAL, TYPE A	TON	300
203.0006.4	SELECTED MATERIAL, TYPE C	TON	180
301.0001.2	AGGREGATE BASE COURSE, GRADING C-1 (SUB-BALLAST)	TON	120
309.0001.2	BALLAST, TYPE 3	TON	110
505.0005.2	FURNISH SSP CULVERT, 36"Ø X 0.500"t	LF	63
603.0017.2	INSTALL SSP CULVERT, 36"Ø X 0.500"t	LF	63
611.0001	RIPRAP, CLASS I	CY	16
630.0001.2	GEOTEXTILE, SEPARATION, CLASS 3	SY	120
634.0002.2	GEOGRID, REINFORCEMENT, CLASS 1	SY	60
640.0001.2	MOBILIZATION AND DEMOBILIZATION	LS	1
642.0001.2	CONSTRUCTION SURVEYING	LS	1
643.0002.2	TRAFFIC MAINTENANCE	LS	1
646.0001.2	CPM SCHEDULING	LS	1
647.0001.2	AS-BUILT DRAWINGS AND SPECIFICATIONS	LS	1
802.0003.2	TRACK WORK, 115RE RAIL	LS	1
802.0005.2	TRACK TAMPING, SURFACING, AND FINAL DRESSING	TF	300
803.0002.2	TRACK REMOVAL	LS	1

* NOTE: PAY ITEM QUANTITIES ARE APPROXIMATE. CONTRACTOR IS RESPONSIBLE FOR THEIR OWN QUANTITY TAKE-OFFS USING THE INFORMATION WITHIN THE CONTRACT DOCUMENTS TO VERIFY THE QUANTITIES LISTED HEREON.

TABLE OF ESTIMATING FACTORS		
ITEM NO.	ITEM DESCRIPTION	ESTIMATING FACTOR
203.0006	SELECTED MATERIAL	135 LB/FT ³
207.0001	BALLAST, TYPE 3	140 LB/FT ³
301.0002	AGGREGATE BASE COURSE , GRADING C-1	144 LB/FT ³

SUMMARY OF ESTIMATED QUANTITIES PROVIDED BY ARRC		
DESCRIPTION	UNIT	QUANTITY
TIMBER TRACK TIES 7"x9"x8'-6"	EA	20
MISC. TRACK MATERIAL (TIE PLATES, ETC.)	CS	ALL REQ'D

1. ITEMS AND WORK QUANTITIES PROVIDED BY ARRC MAY BE CONTRACTOR PROVIDED, SEE CONTRACT DOCUMENTS.

DESIGNED BY: EDW

CHECKED BY: BAO

DRAFTED BY: EDW

ALASKA RAILROAD CORPORATION
PO BOX 107500, ANCHORAGE, AK
99510-7500
327 W SHIP CREEK AVE
ANCHORAGE, AK 99501
(907) 265-2300

KEY MAP

ENGINEERING DEPARTMENT
P.O. BOX 107500
ANCHORAGE, ALASKA 99510-7500


PROJECT: MP 67.51 CULVERT REPLACEMENT

SHEET TITLE: ESTIMATE OF QUANTITIES

AFE NO. 11362

YEAR 2025

SHEET 03 OF 07

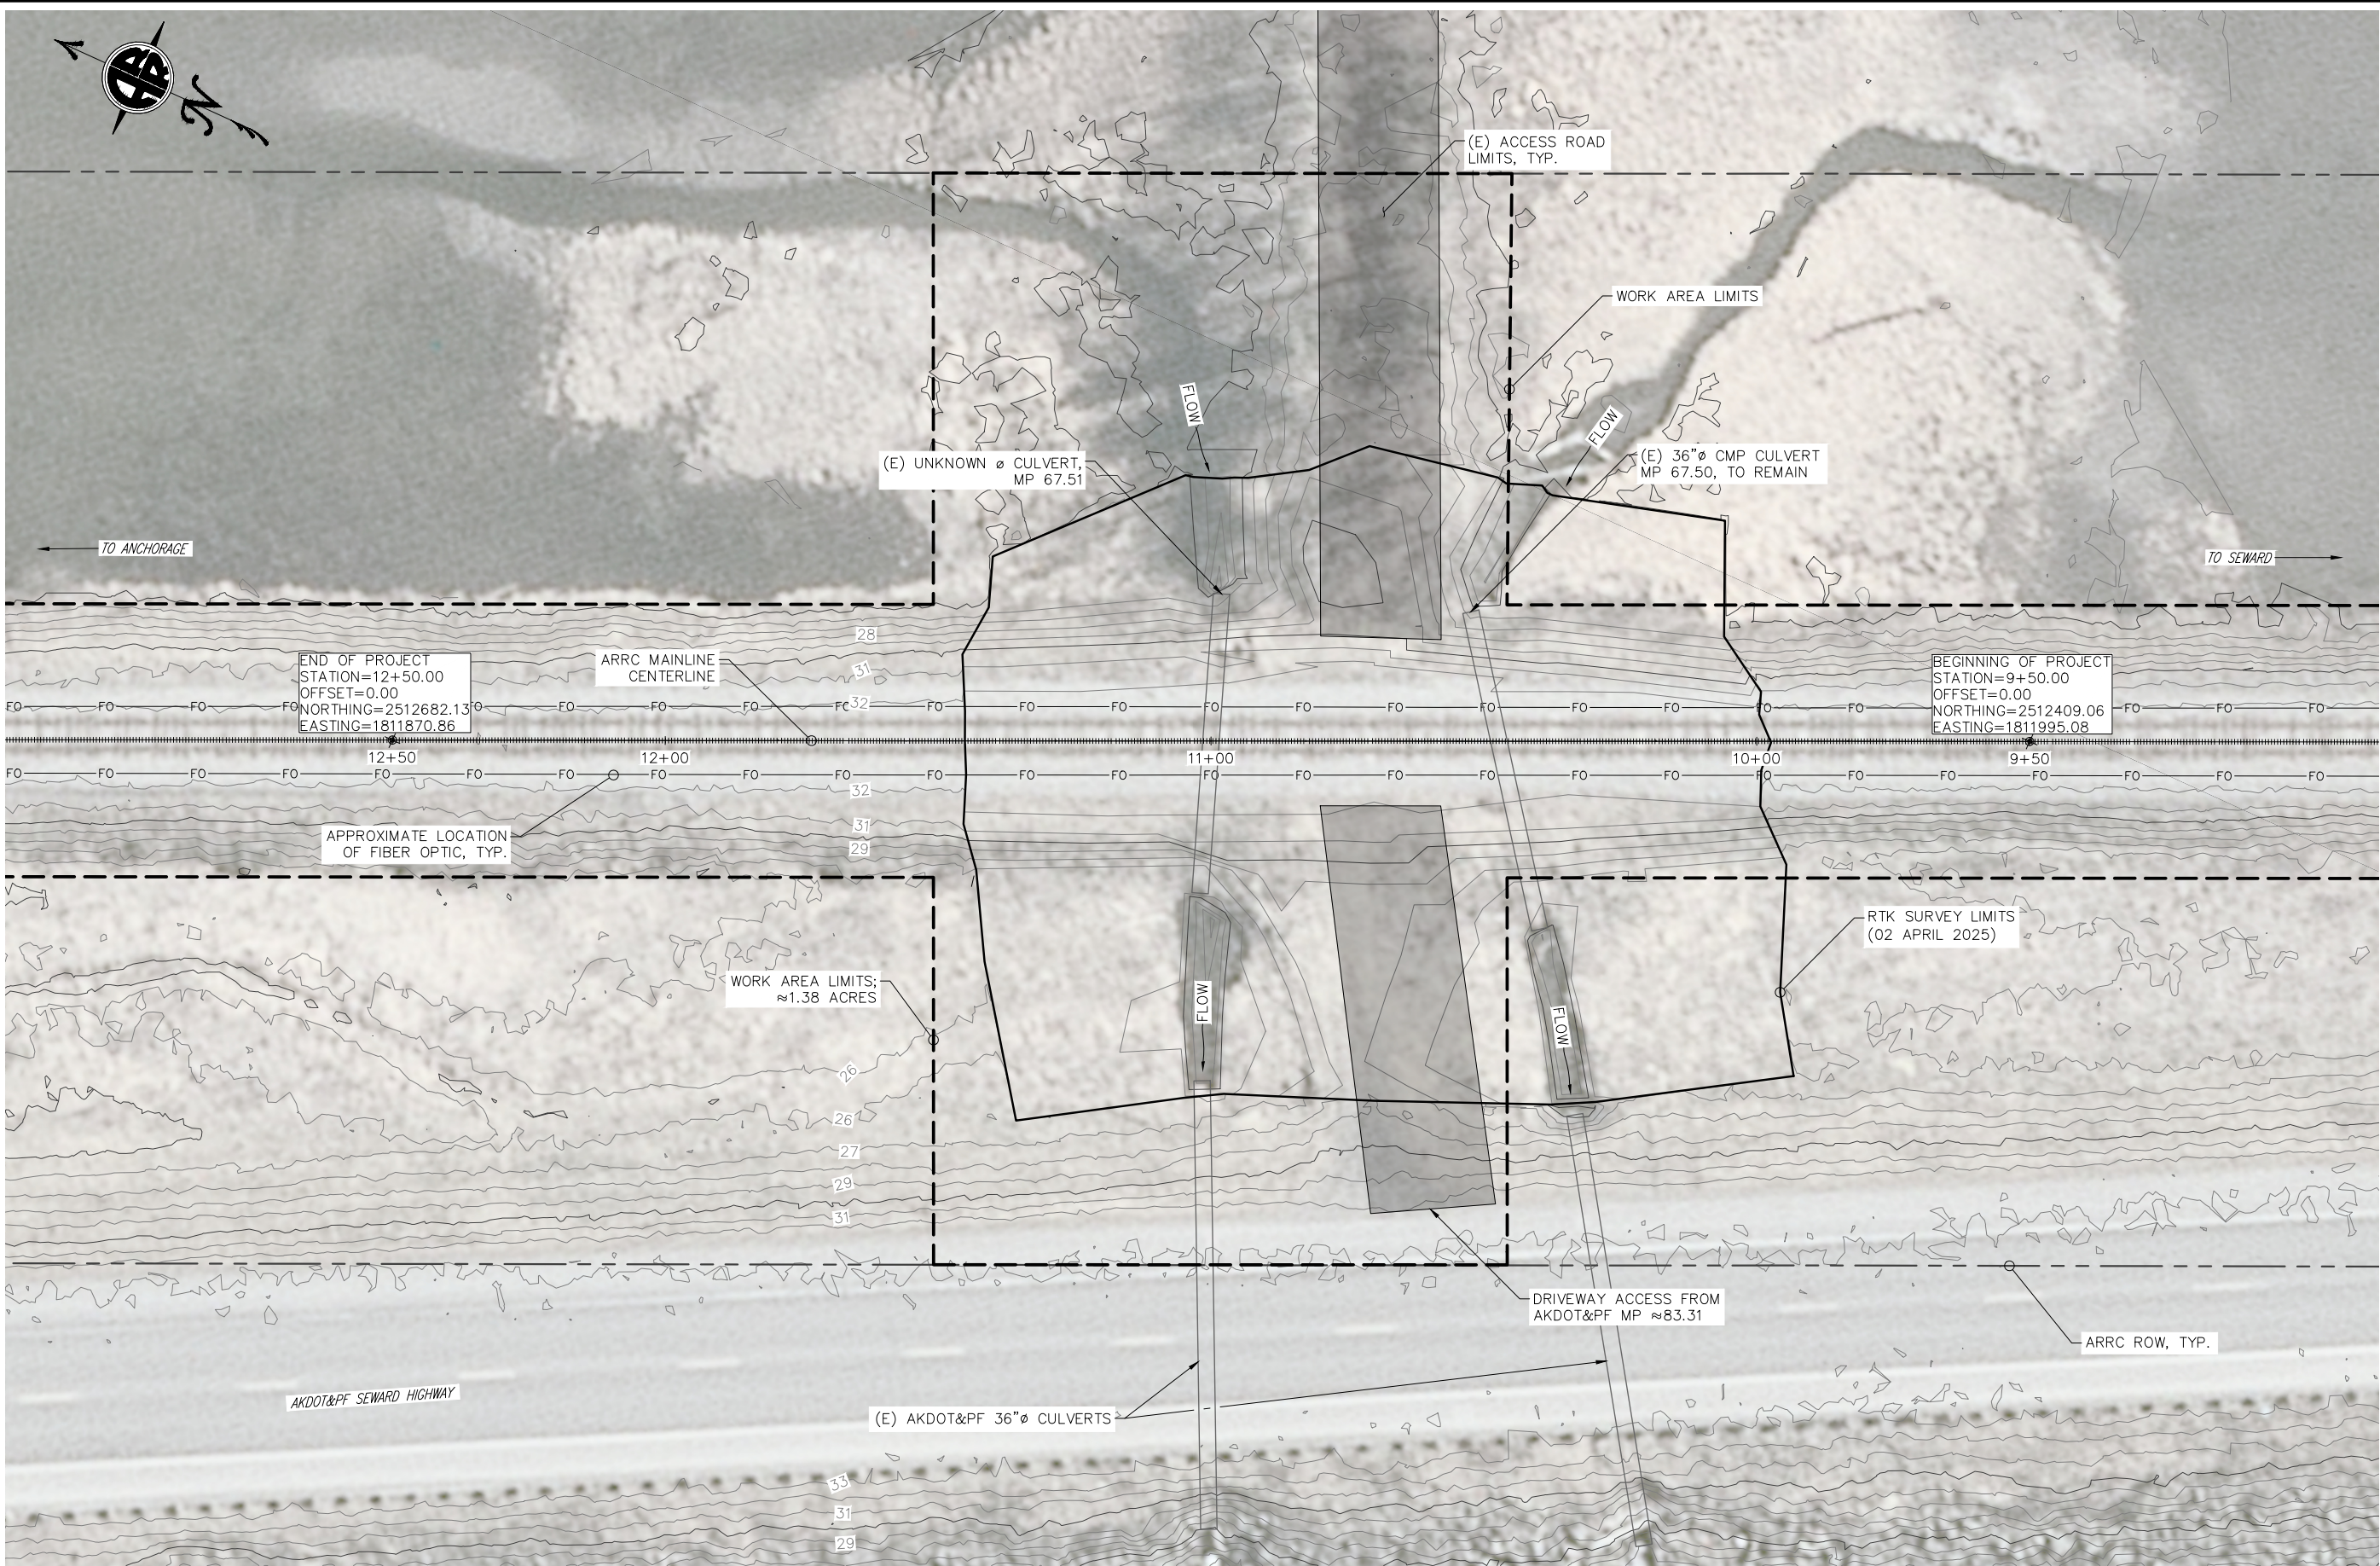


NOTES:


- 1. HORIZONTAL DATUM IS ALASKA STATE PLANE COORDINATE SYSTEM ZONE 4, NAD83(2011).
- 2. CONTOURS OUTSIDE OF THE RTK SURVEY LIMITS ARE BASED ON 2015 LIDAR DATA PROVIDED BY MOA.

A
05

CULVERT MP 67.51 EXISTING SITE PLAN
SCALE: AS NOTED


 


DESIGNED BY:	EDW
CHECKED BY:	BAO
DRAFTED BY:	EDW
ALASKA RAILROAD CORPORATION PO BOX 107500, ANCHORAGE, AK 99510-7500 327 W SHIP CREEK AVE ANCHORAGE, AK 99501 (907) 265-2300	
KEY MAP	
ENGINEERING DEPARTMENT P.O. BOX 107500 ANCHORAGE, ALASKA 99510-7500	PROJECT: MP 67.51 CULVERT REPLACEMENT
SHEET TITLE: EXISTING SITE PLAN	
AFE NO.	11362
YEAR	2025
SHEET	05 of 07

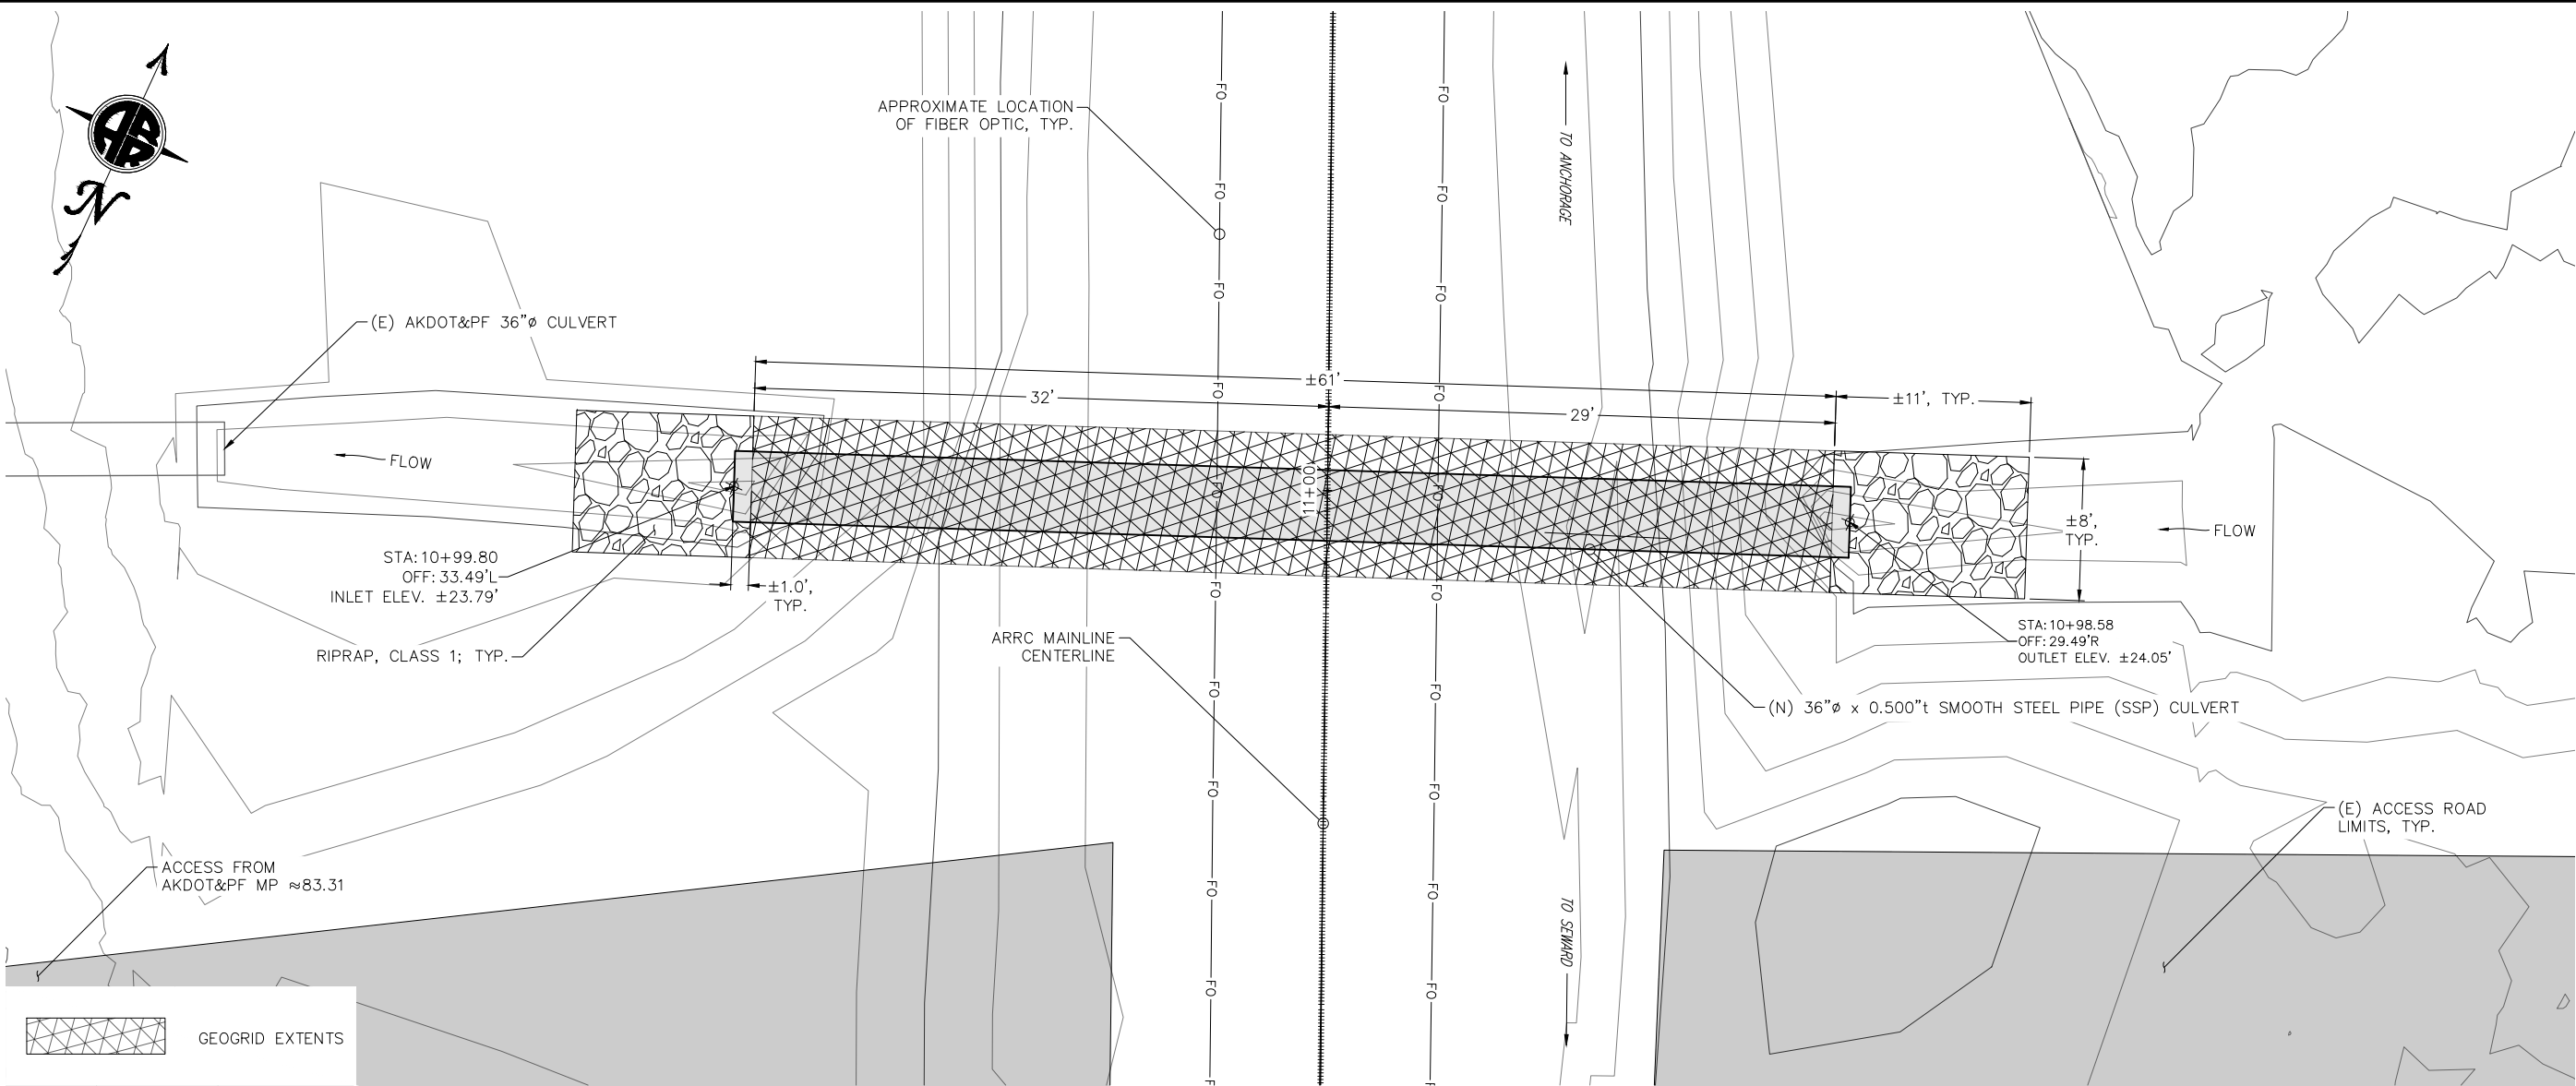


- NOTES:
- CONTRACTOR TO FIELD VERIFY THE LOCATION OF ALL UTILITIES PRIOR TO BEGINNING EXCAVATION.
 - RAIL NOT SHOWN FOR CLARITY.

CULVERT MP 67.51 PROPOSED PLAN
SCALE: AS NOTED

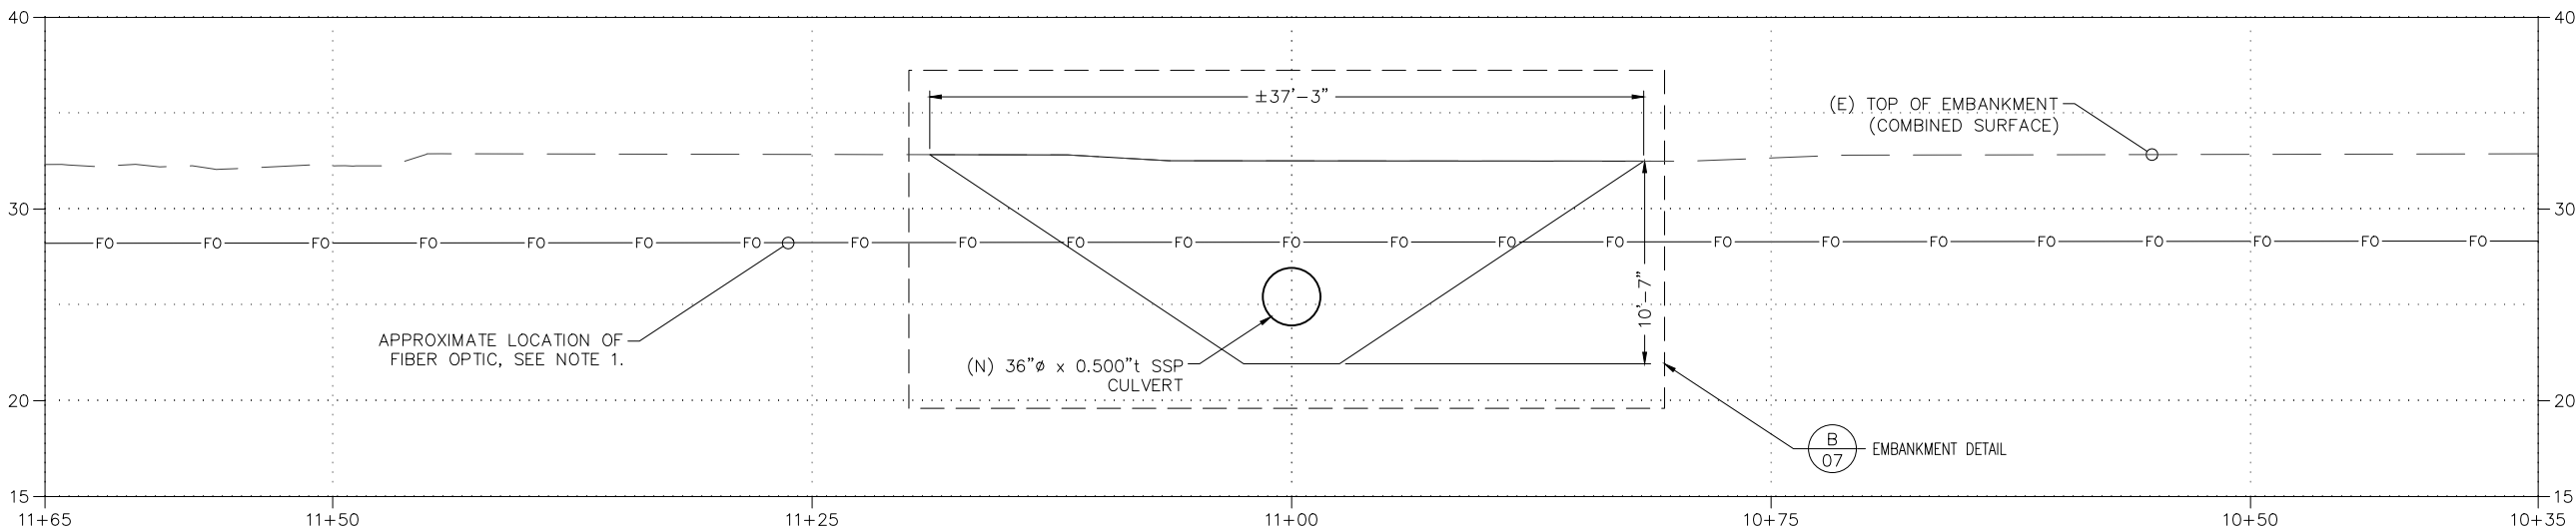 

CULVERT MP 67.51 EXCAVATION PROFILE
SCALE: AS NOTED

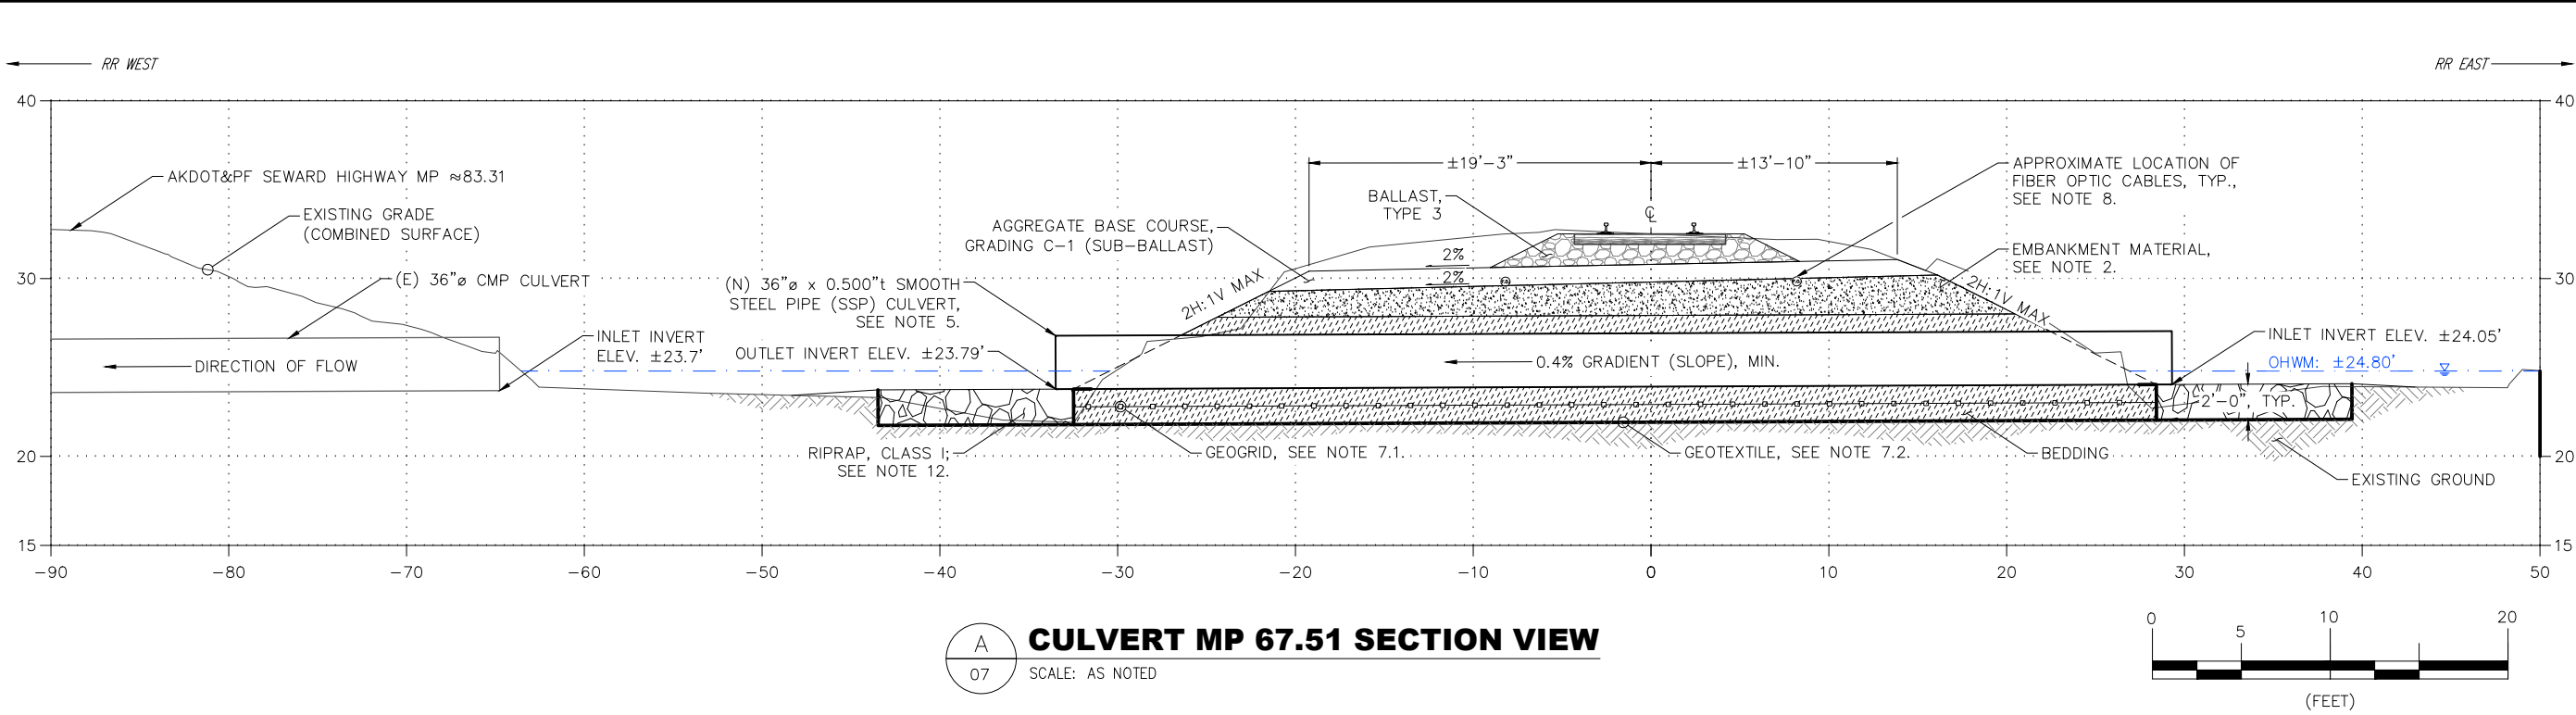

- MATERIAL NOTES:**
- BEDDING: SELECTED MATERIAL, TYPE A IN ACCORDANCE WITH SUBSECTION 703-2.07.
 - EMBANKMENT: SELECTED MATERIAL IN ACCORDANCE WITH SUBSECTION 703-2.07, FOR THE TYPE SPECIFIED BELOW (BASED ON ITS LOCATION RELATIVE TO THE BOTTOM OF TIE):
 - 2.0' TO -4.0': TYPE A.
 - 4.0' AND DEEPER: TYPE C.
 - ALL EXCAVATED MATERIALS ARE TO BE CONSIDERED UNCLASSIFIED MATERIAL UNTIL CLASSIFIED.
 - UNCLASSIFIED EXCAVATION (NATIVE MATERIAL) MAY BE USED IN THE EMBANKMENT WHEN ITS MEETS THE REQUIREMENTS OF SUBSECTION 703-2.07 FOR THE TYPE SPECIFIED.
 - SUB-BALLAST: AGGREGATE BASE COURSE, GRADING C-1 IN ACCORDANCE WITH SUBSECTION 703-2.03.
 - BALLAST: TYPE 3 IN ACCORDANCE WITH SUBSECTION 703-2.17.
 - SSP CULVERT IN ACCORDANCE WITH SUBSECTION 715.
 - RIPRAP: CLASS I IN ACCORDANCE WITH SUBSECTION 611-2.01.
 - GEOSYNTHETICS:
 - GEOTEXTILE: REINFORCEMENT, CLASS 1 IN ACCORDANCE WITH SUBSECTION 729-2.04.
 - GEOTEXTILE: SEPERATAION, CLASS 3 IN ACCORDANCE WITH SUBSECTION 729-2.01.
- CONSTRUCTION NOTES:**
- CONTRACTOR TO FIELD VERIFY THE LOCATION OF ALL UTILITIES PRIOR TO BEGINNING EXCAVATION.
 - FIBER OPTIC UTILITIES ASSUMED TO BE ON BOTH SIDES OF THE RAIL.
 - RAIL:
 - REMOVAL:
 - PROTECT EXISTING BALLAST OUTSIDE EXCAVATION LIMITS FROM CONTAMINATION WITH OTHER AGGREGATE OR SOIL.
 - WHEN ESTABLISHED RAIL JOINTS ARE NOT WITHIN THE PROJECT LIMITS, COORDINATE WITH ARRC MOW FORCES, IN ACCORDANCE WITH SUBSECTION 107-1.08, TO DETERMINE THE LOCATION OF CUTS.
 - CUT RAIL IN ACCORDANCE WITH SUBSECTION 802-3.05.3 AND JOINT IN ACCORDANCE WITH SUBSECTION 802-3.05.4.
 - REPLACEMENT:
 - REPLACE EVERY THIRD TIE PRIOR TO COMPLETING FINAL SURFACING IN ACCORDANCE WITH SECTION 802.
 - SLOPES STEEPER THAN 4:1, WHEN MEASURED AT RIGHT ANGLES TO THE RAILWAY, ARE TO BE BENCHED IN ACCORDANCE WITH SUBSECTION 203-3.03.
 - WIRE OR TIMBER STRUTTING, OR ANY OTHER TYPE OF DUNNAGE: MAY BE USED TO FACILITATE THE INSTALLATION OF PIPE CULVERTS BUT WILL REQUIRE APPROVAL FROM ENGINEERING SERVICES PRIOR TO IMPLEMENTATION. IF APPROVED, MATERIALS WILL BE REMOVED IMMEDIATELY AFTER INSTALLATION OF THE PIPE CULVERT AND PRIOR TO COMMENCING BACKFILL OPERATIONS.
 - RIPRAP:
 - PLACE A MINIMUM OF 1.0' OF RIPRAP UNDER THE PIPE INLET AND OUTLET, AS MEASURED HORIZONTALLY FROM THE INVERT TOWARD THE CENTERLINE OF TRACK.
 - PLACE EXISTING STREAM SUBSTRATE MATERIAL OVER PLACED RIPRAP AND USE IT TO TIE INTO THE EXISTING GROUND.


UTILITIES:

VERIFY ALL UNDERGROUND UTILITIES PRIOR TO DIGGING.

LOCATE CALL CENTER OF ALASKA (811):

- ANCHORAGE1.907.278.3121
- STATEWIDE1.800.478.3121

CALL CENTER WILL NOTIFY SUBSCRIBED UTILITIES ONLY, OTHER UTILITIES NEED TO BE CONTACTED INDIVIDUALLY.

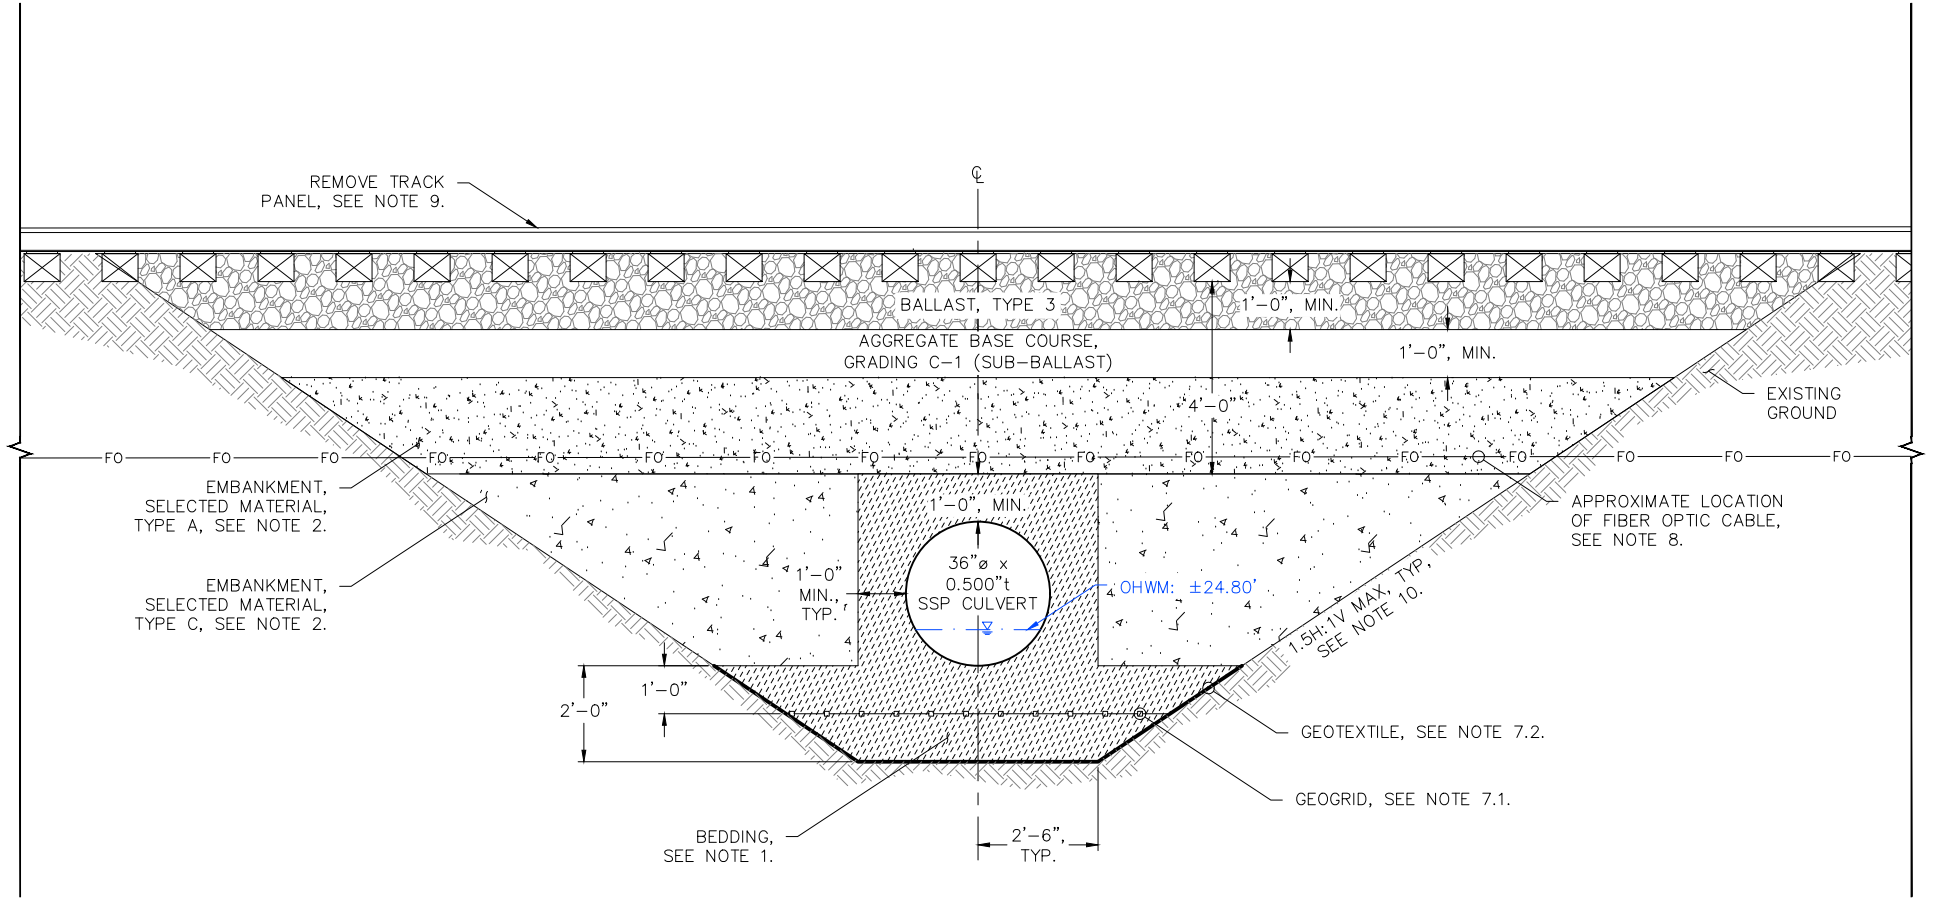

CULVERT MP 67.51 EMBANKMENT DETAIL PROFILE VIEW

SCALE: AS NOTED

0 2 4 8 (FEET)