
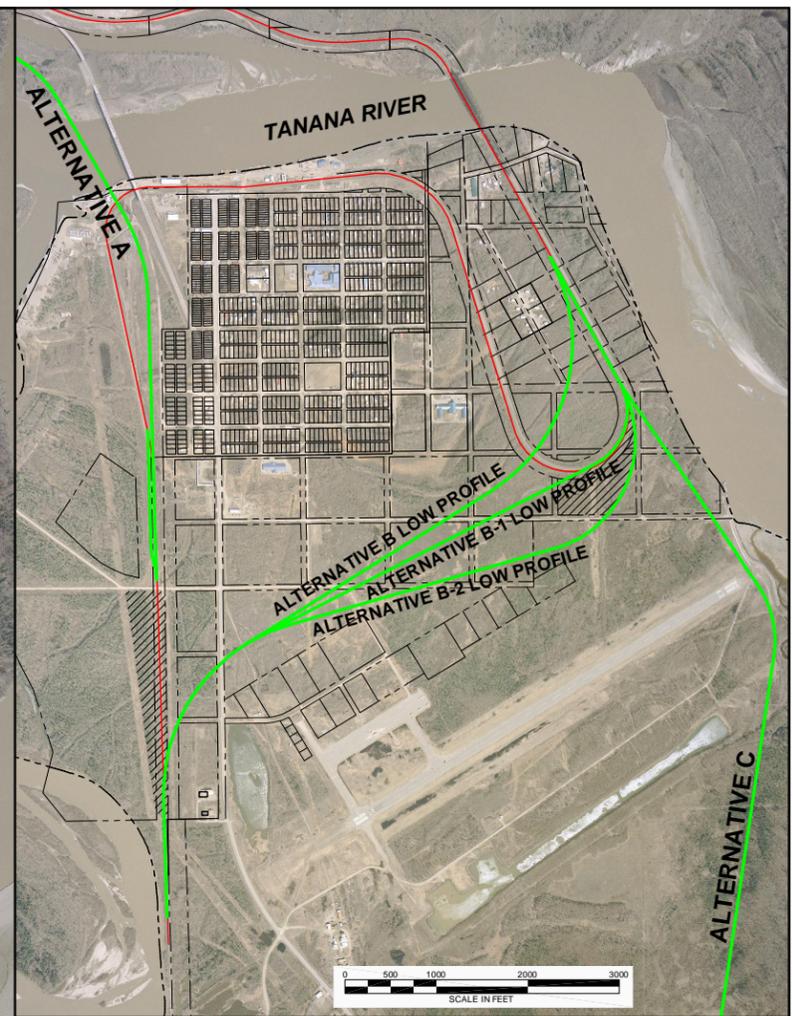


G:\PROJECTS\26219537 NENANA RR\2004 DWG\FIG 2 - ALTERNATIVES.DWG: Revised Fri, 27 Aug 2004 - 11:28am; Printed Fri, 27 Aug 2004 - 11:30am

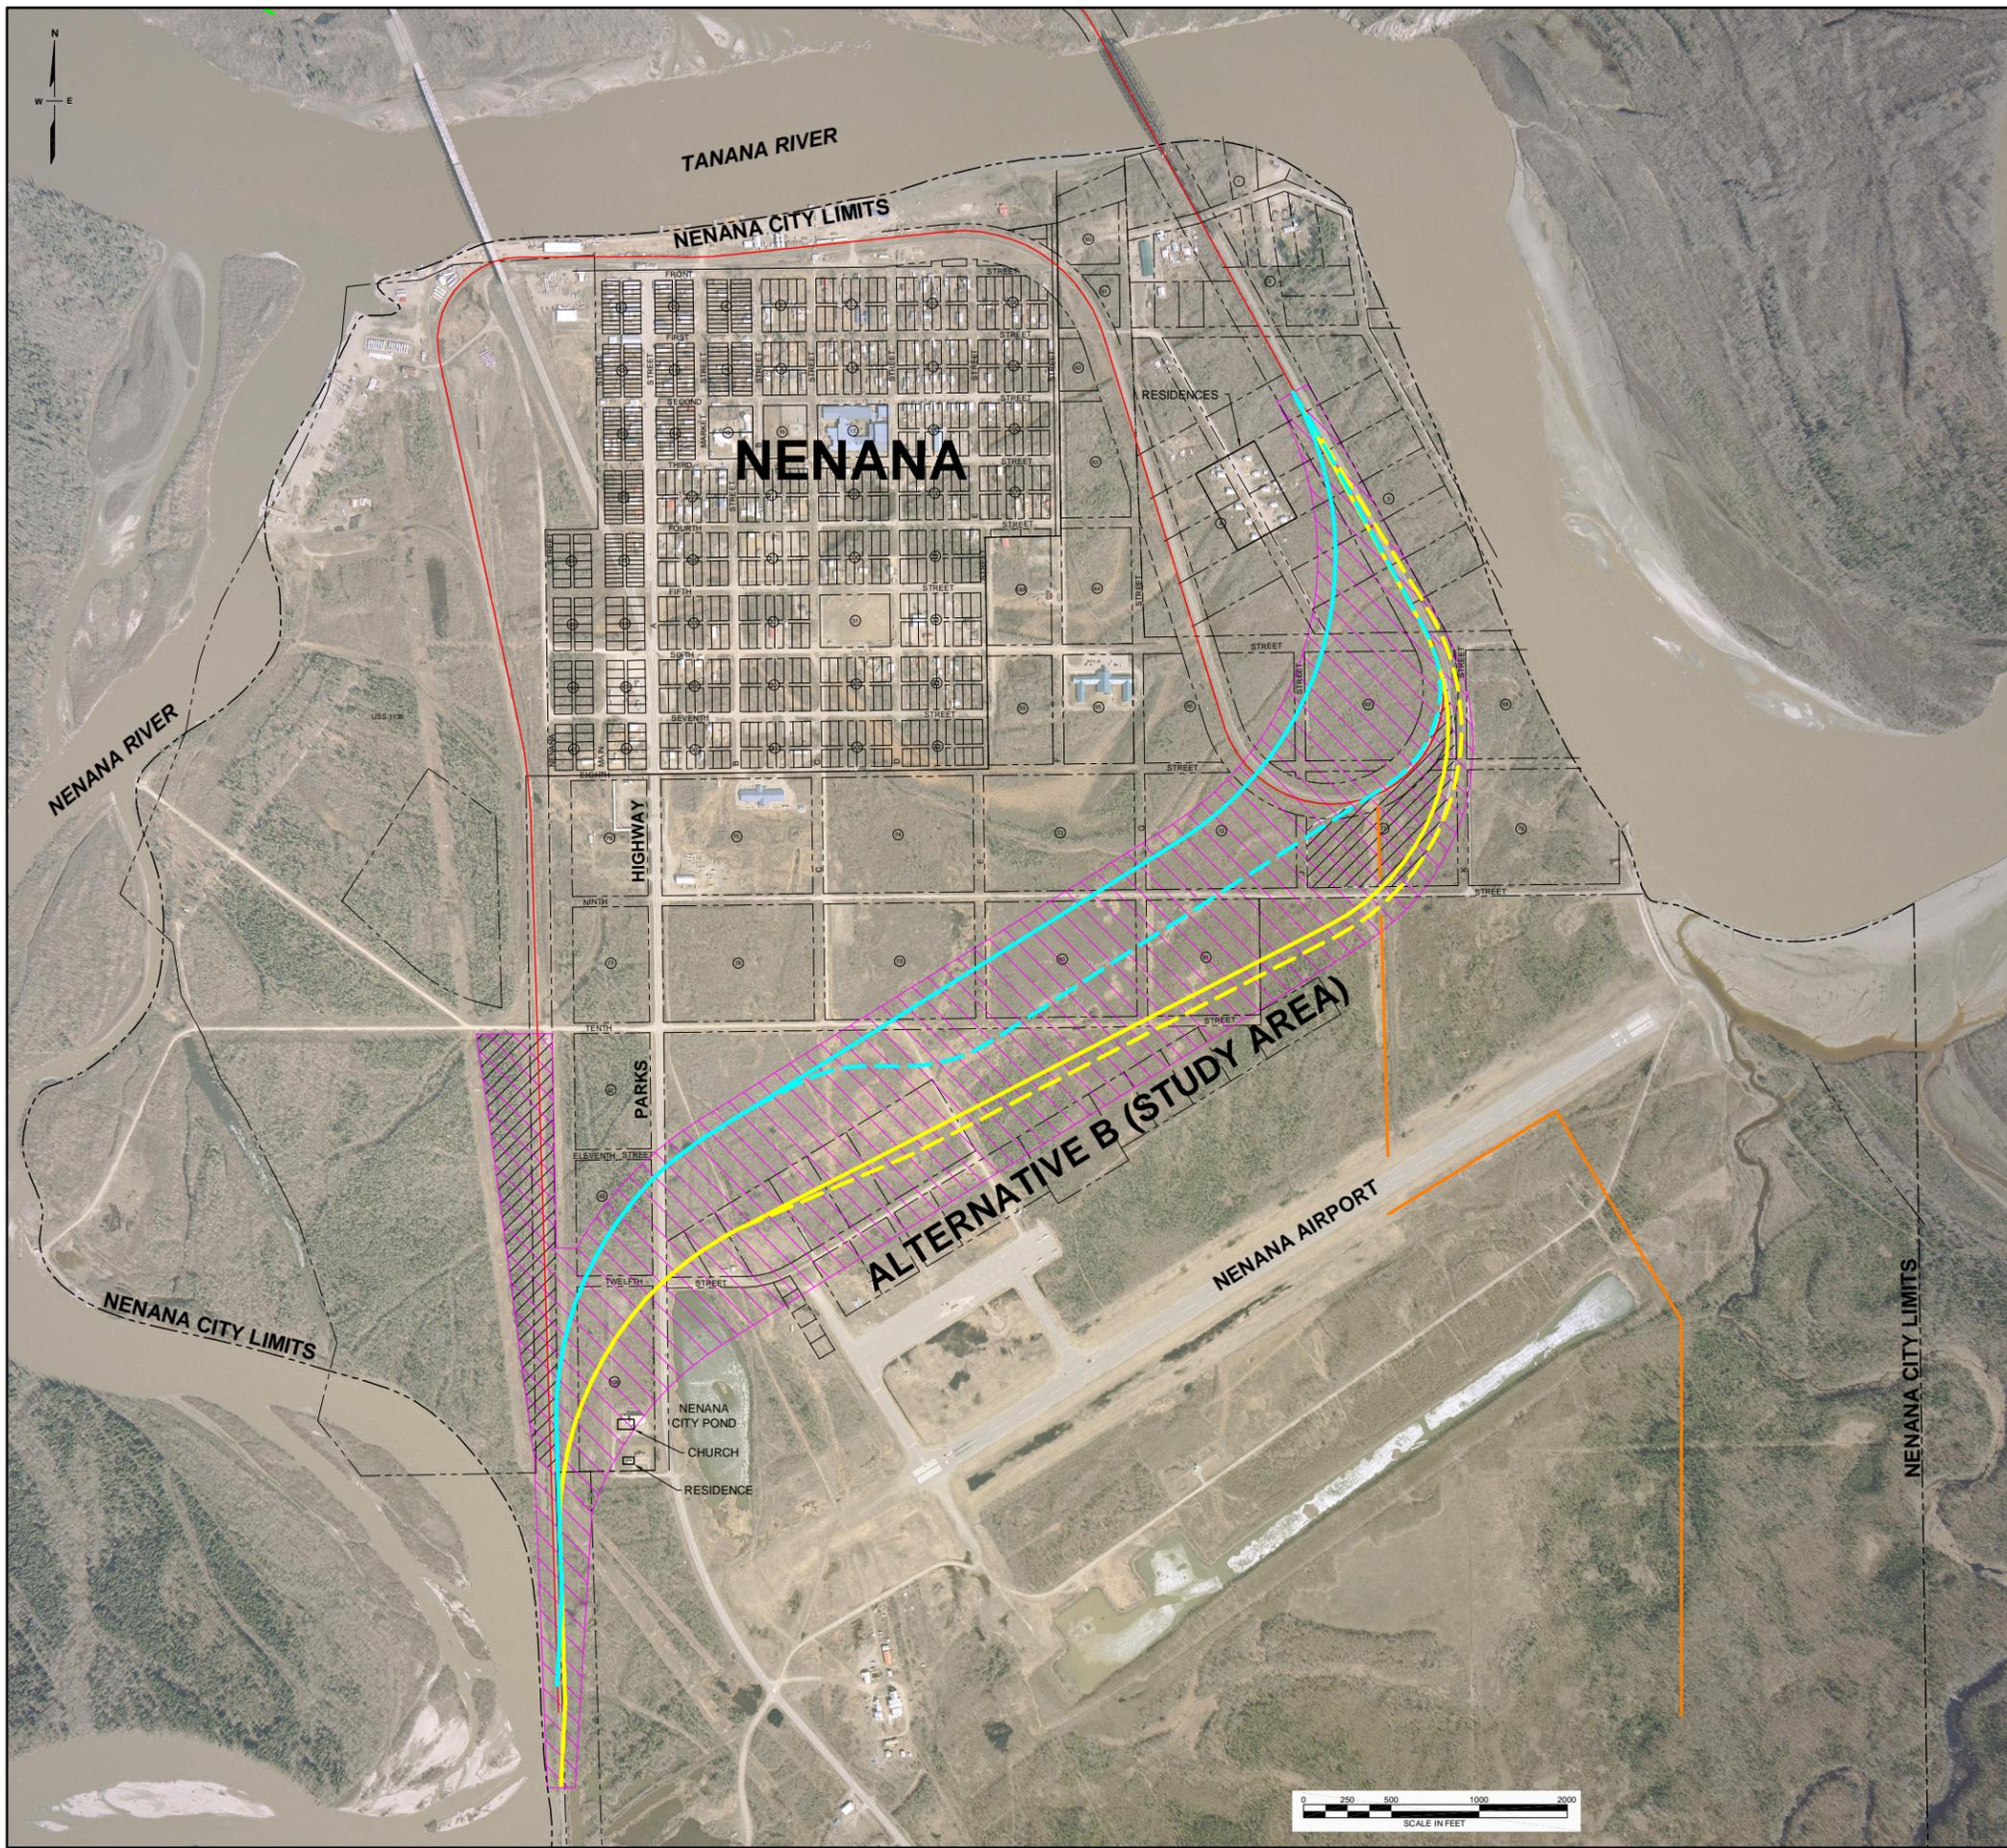

ALTERNATIVES CONSIDERED BUT ELIMINATED FROM STUDY

LEGEND

-  EXISTING RAIL ALIGNMENT
-  PROPOSED ACTION (ALTERNATIVE B-2 HIGH PROFILE, OPTIONAL SPUR SHOWN AS DASHED LINE)
-  ALTERNATIVE B HIGH PROFILE (OPTIONAL SPUR SHOWN AS DASHED LINE)
-  ALTERNATIVE B ROUTE CONSIDERATION AREA LIMITS (STUDY AREA)
-  STAGING/STOCKPILE AREA
-  PROPOSED DIKE ALIGNMENT

AERIAL PHOTOGRAPHY BY AEROMAP U.S., INC. (5/17/2002)

**ALASKA RAILROAD
NENANA RAIL REALIGNMENT PROJECT**

**NENANA RAIL REALIGNMENT
ALTERNATIVES**

NENANA, ALASKA

JOB NO: 26219537	DRAWN: ARN
DATE: 4/8/04	FILE: FIG 2 - ALTERNATIVES.DWG



FIGURE 2