


Talkeetna Reserve

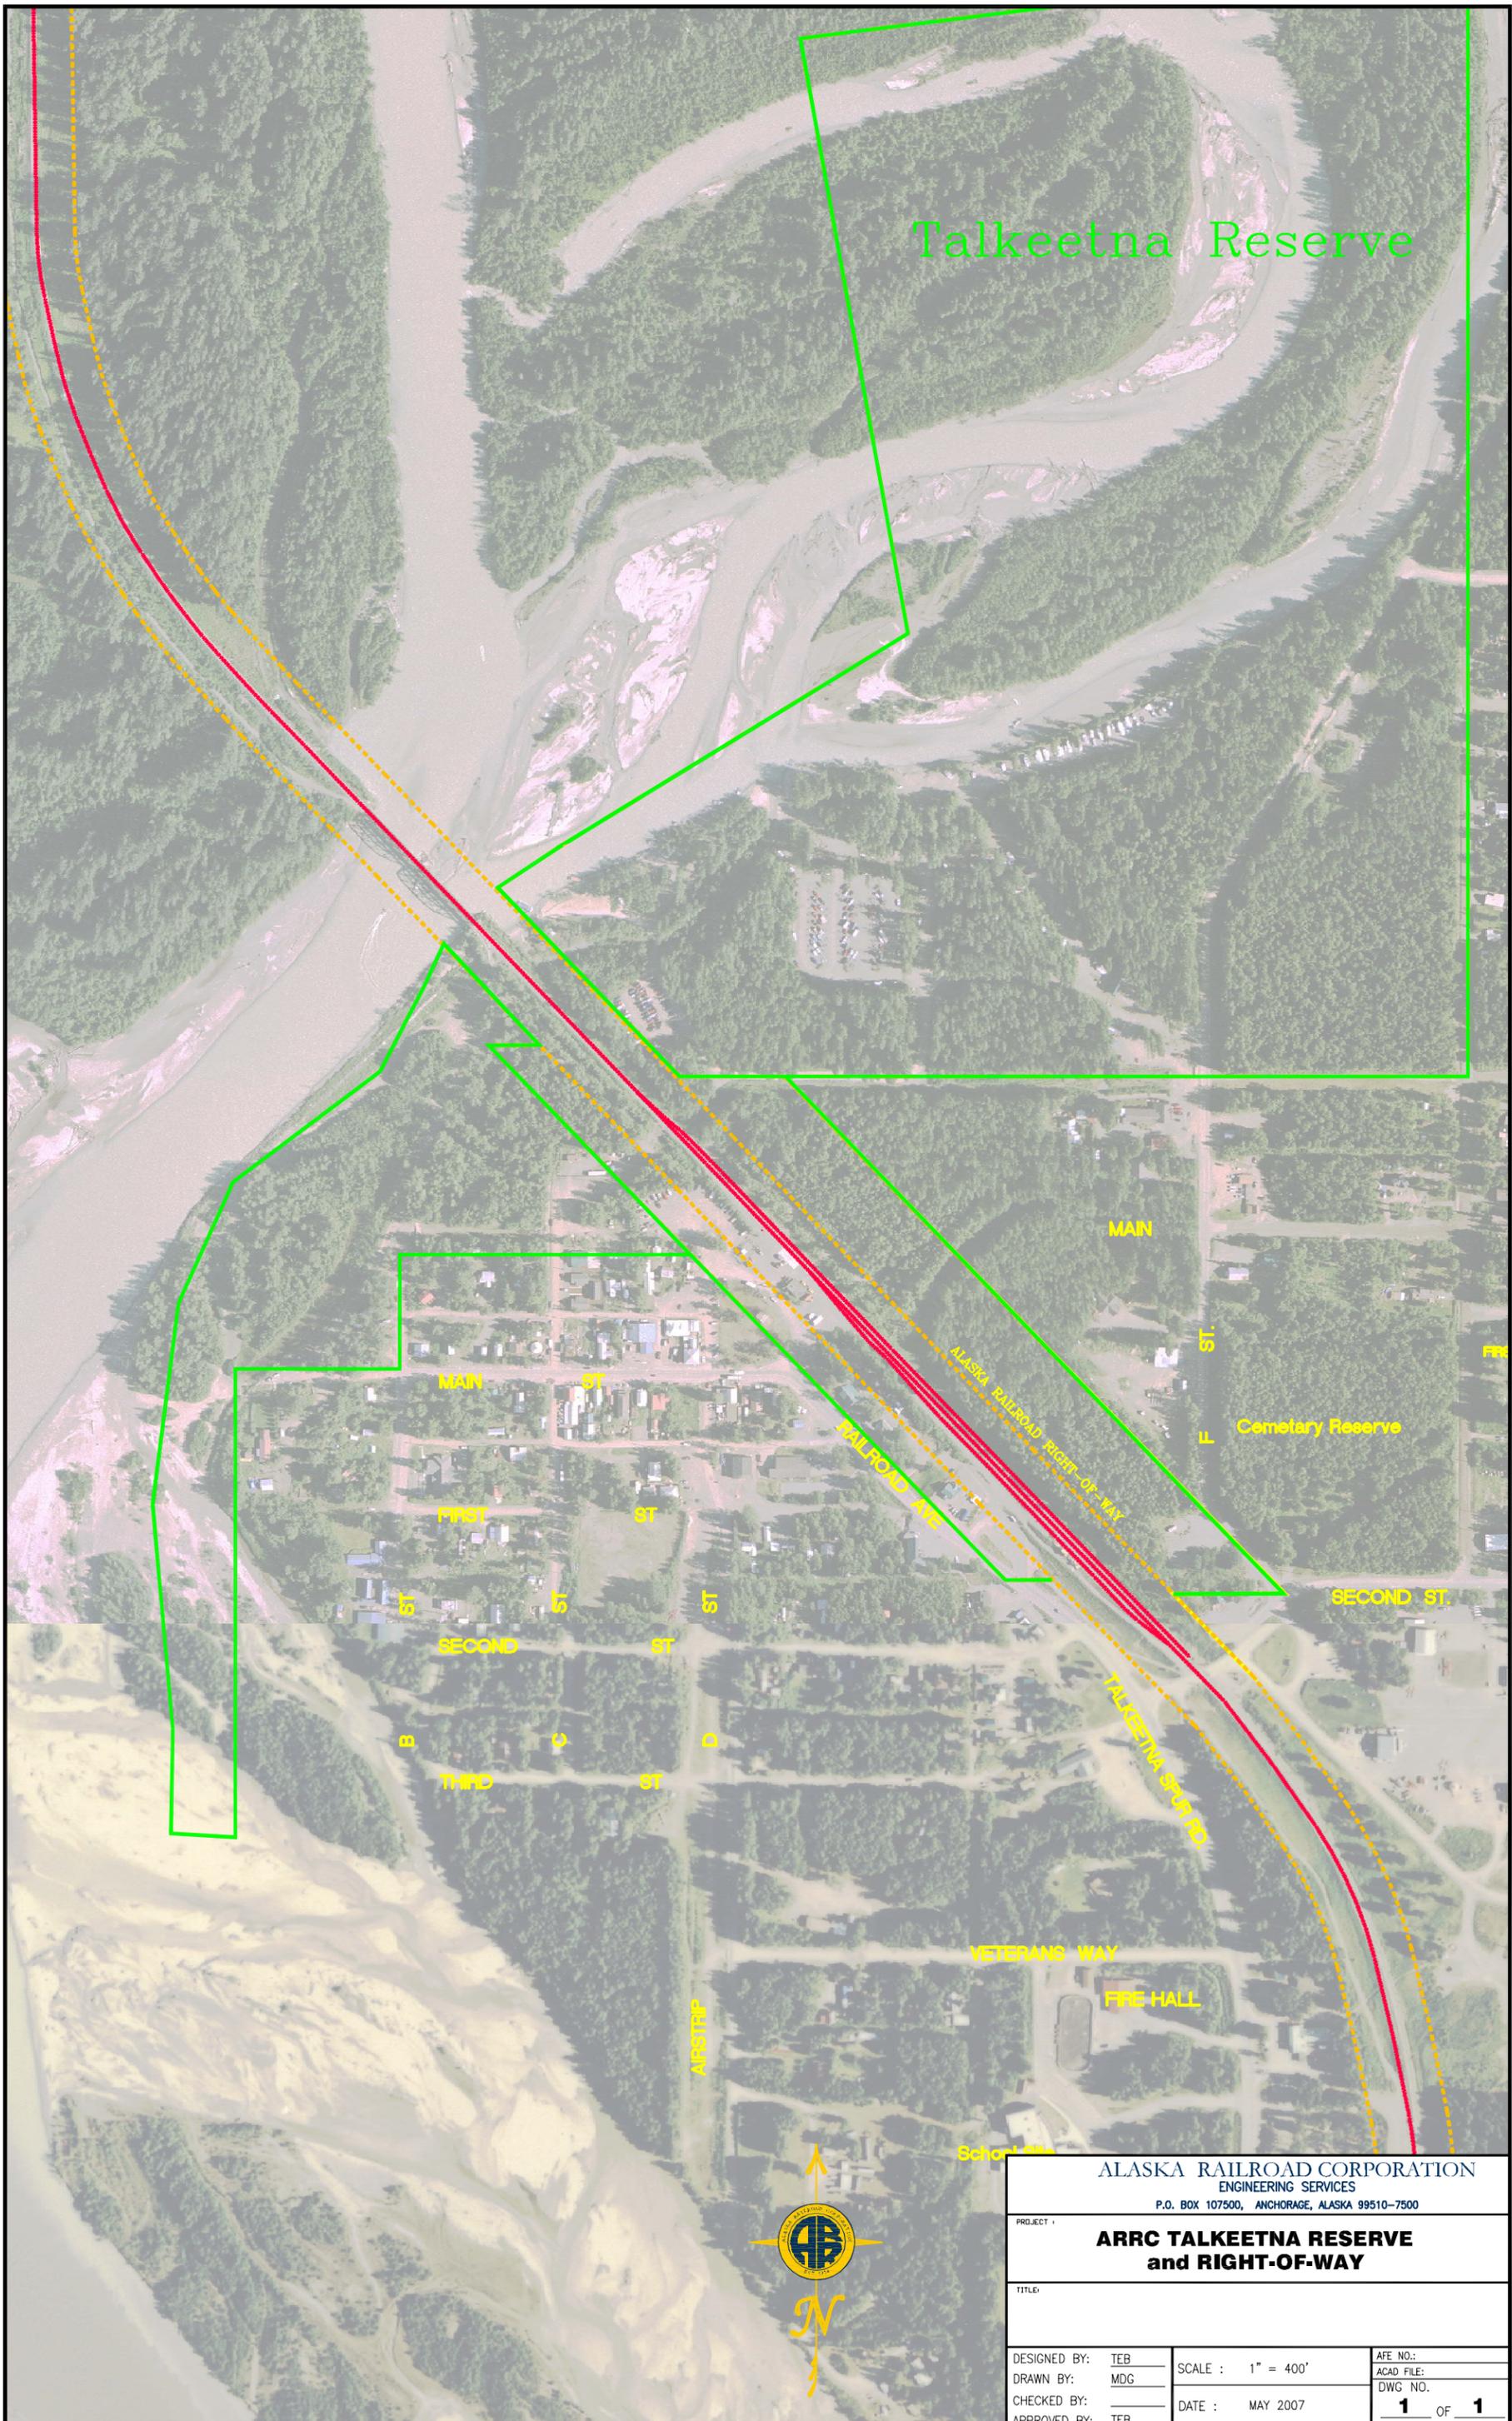

ALASKA RAILROAD CORPORATION
ENGINEERING SERVICES
P.O. BOX 107500, ANCHORAGE, ALASKA 99510-7500

PROJECT : **ARRC TALKEETNA RESERVE
and RIGHT-OF-WAY**

TITLE:

DESIGNED BY: TEB
DRAWN BY: MDG
CHECKED BY:
APPROVED BY: TEB

SCALE : 1" = 400'
DATE : MAY 2007

AFE NO.:
ACAD FILE:
DWG NO.
1 OF **1**