



ALASKA RAILROAD

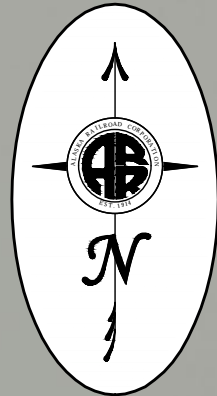


-  Existing Lease
-  Existing Permit
-  Non-Useable Land
-  Useable Land
-  Operation Land
-  Reserve Boundary
-  ROW within Reserve
-  ROW outside of Reserve

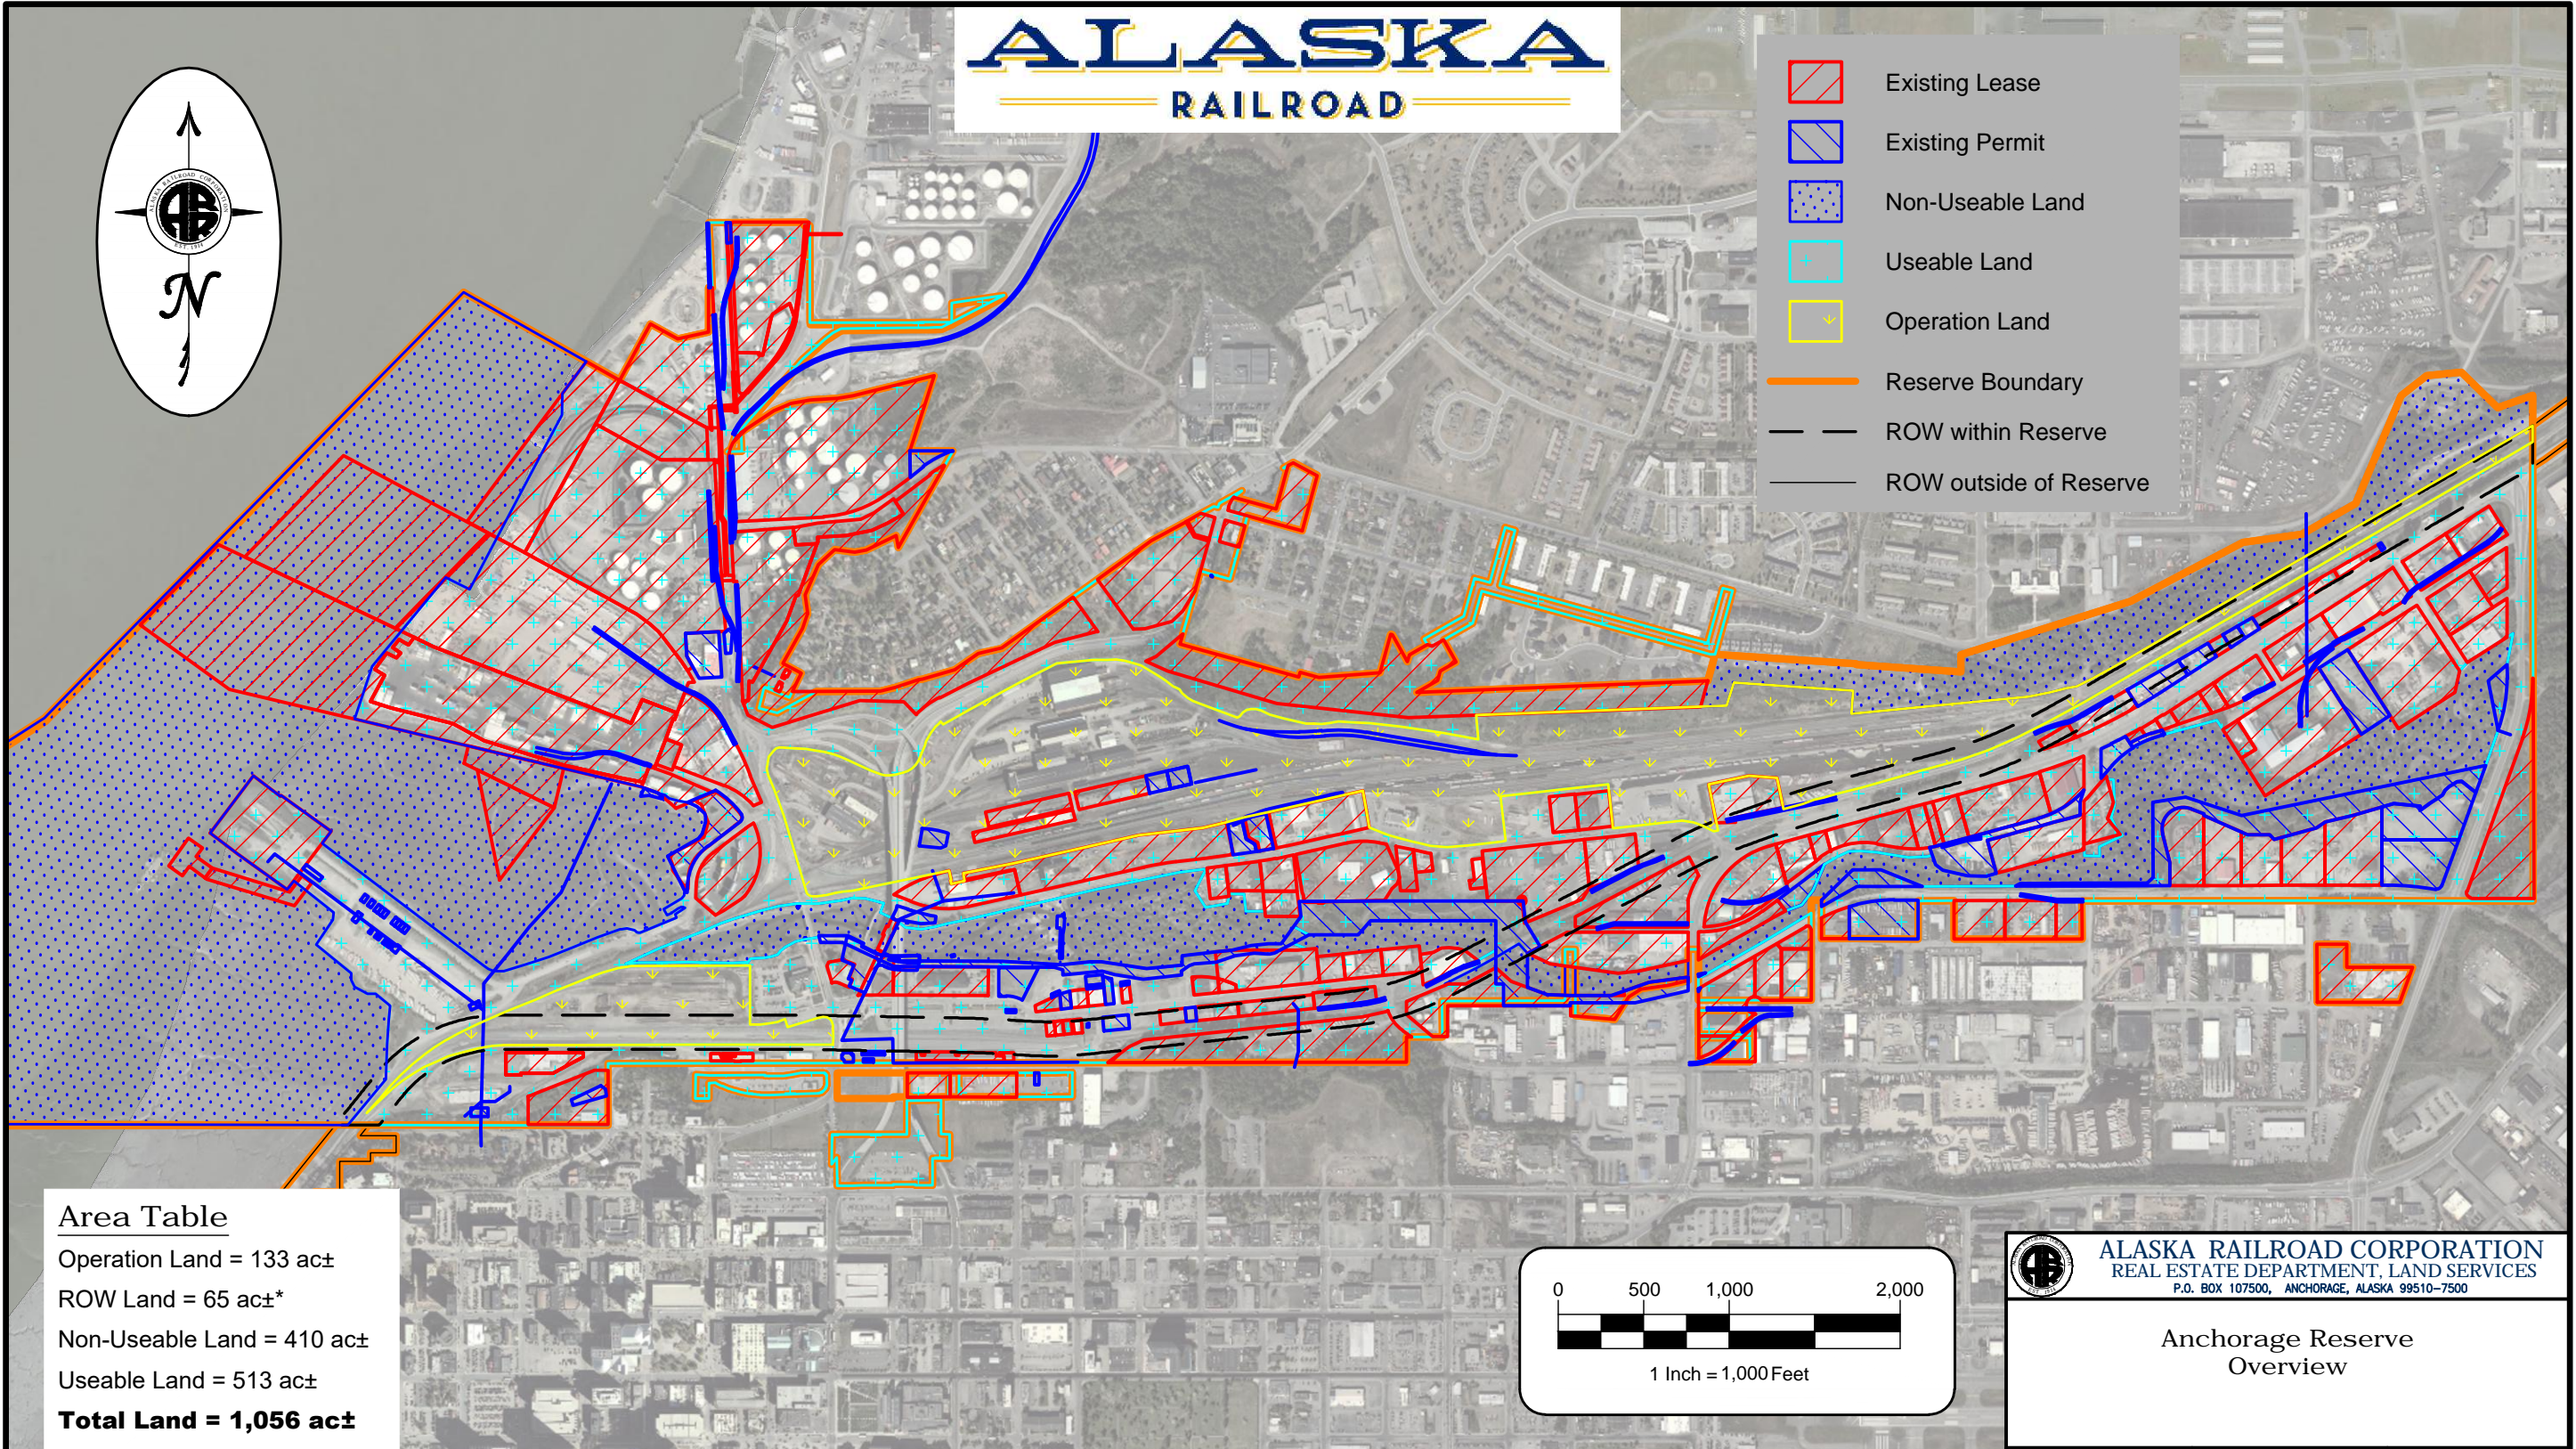


Area Table

Operation Land = 133 ac±
 ROW Land = 65 ac±*
 Non-Useable Land = 410 ac±
 Useable Land = 513 ac±
Total Land = 1,056 ac±

* ROW Land overlaps with the other areas

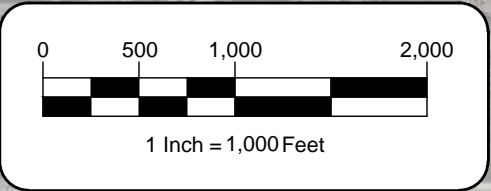

 ALASKA RAILROAD CORPORATION REAL ESTATE DEPARTMENT, LAND SERVICES <small>P.O. BOX 107500, ANCHORAGE, ALASKA 99510-7500</small>		
Anchorage Reserve Overview		
DRAWN BY: <u>AMB</u> CHECKED BY: <u>DAS</u> APPROVED BY: <u>DAS</u>	SCALE: 1" = 1,000'	DATE: 2021-10-12
Anchorage Terminal Reserve		
<small>R:\00 RED\Res\ANC\AnchorageReserveUpdate.dwg</small>		