



G:\PROJECTS\26219537 NENANA RRV2004 DWG\FIG 3 - B2HIGH.DWG; Revised Wed, 25 Aug 2004 - 10:14am; Printed Fri, 27 Aug 2004 - 11:37am

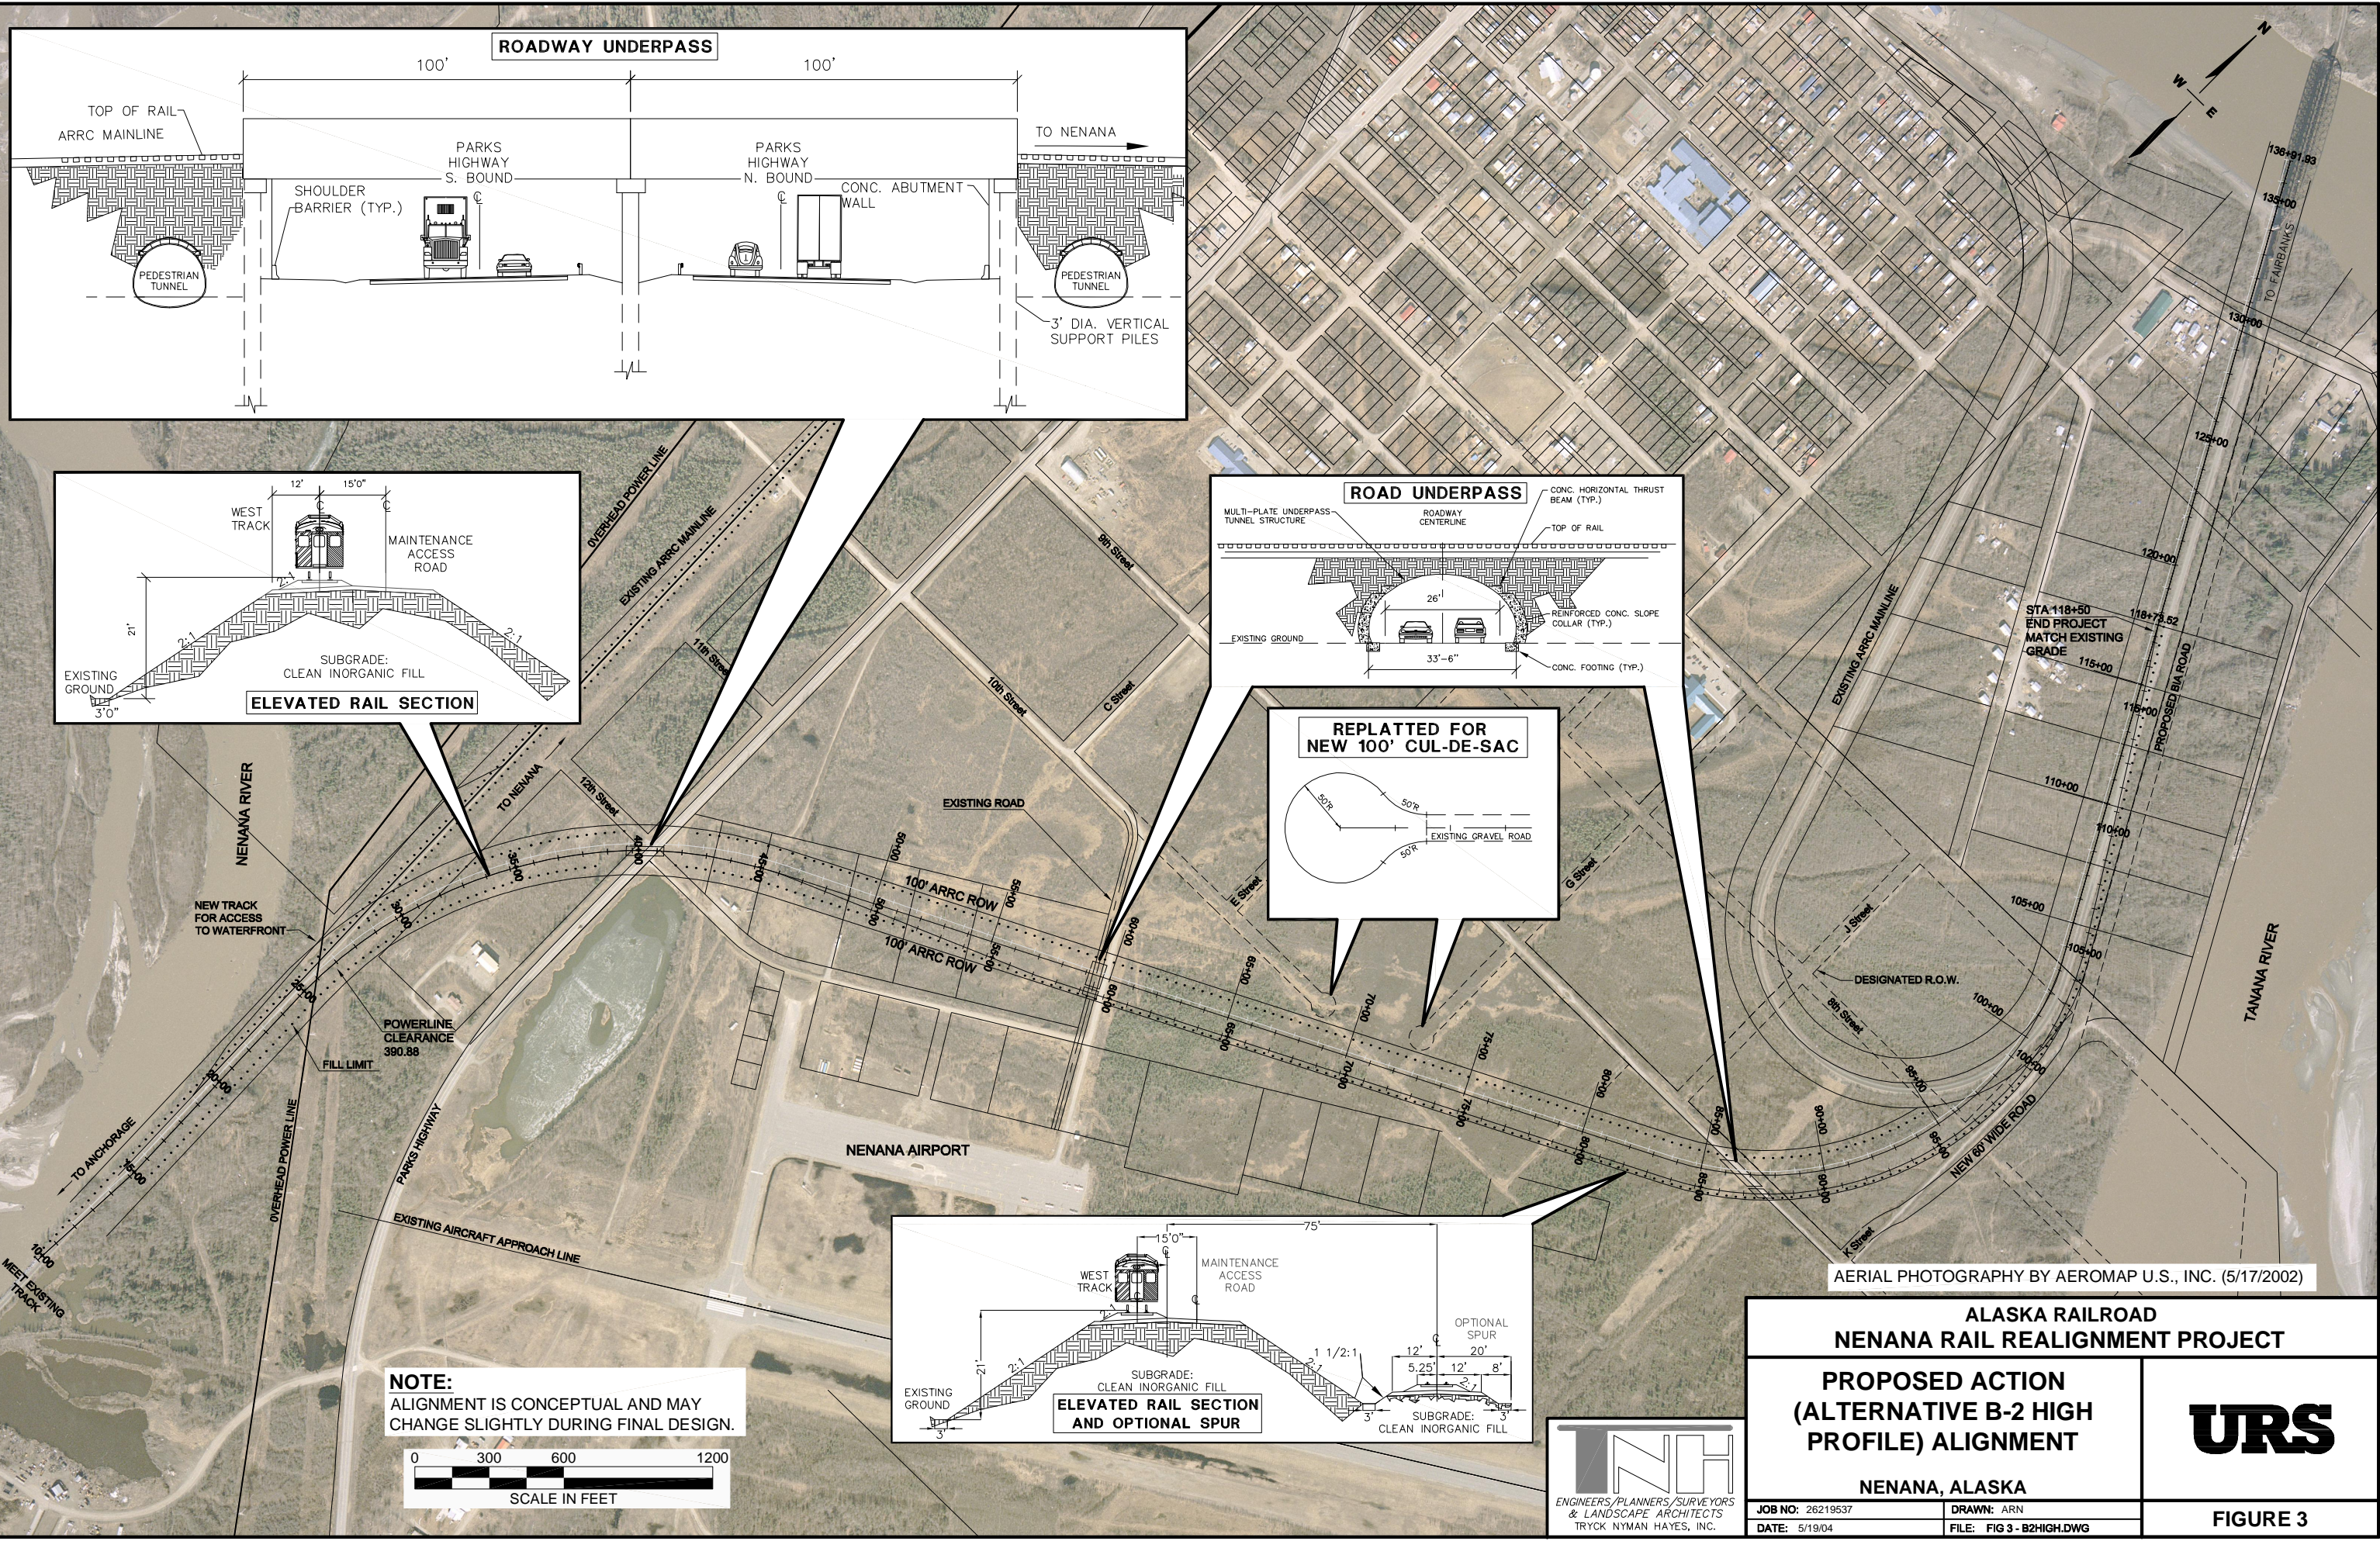

NOTE:
ALIGNMENT IS CONCEPTUAL AND MAY CHANGE SLIGHTLY DURING FINAL DESIGN.

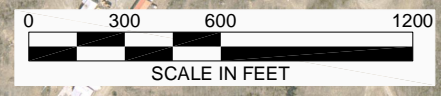

AERIAL PHOTOGRAPHY BY AEROMAP U.S., INC. (5/17/2002)

ALASKA RAILROAD NENANA RAIL REALIGNMENT PROJECT		URS
PROPOSED ACTION (ALTERNATIVE B-2 HIGH PROFILE) ALIGNMENT		
NENANA, ALASKA		
JOB NO: 26219537	DRAWN: ARN	FIGURE 3
DATE: 5/19/04	FILE: FIG 3 - B2HIGH.DWG	

