


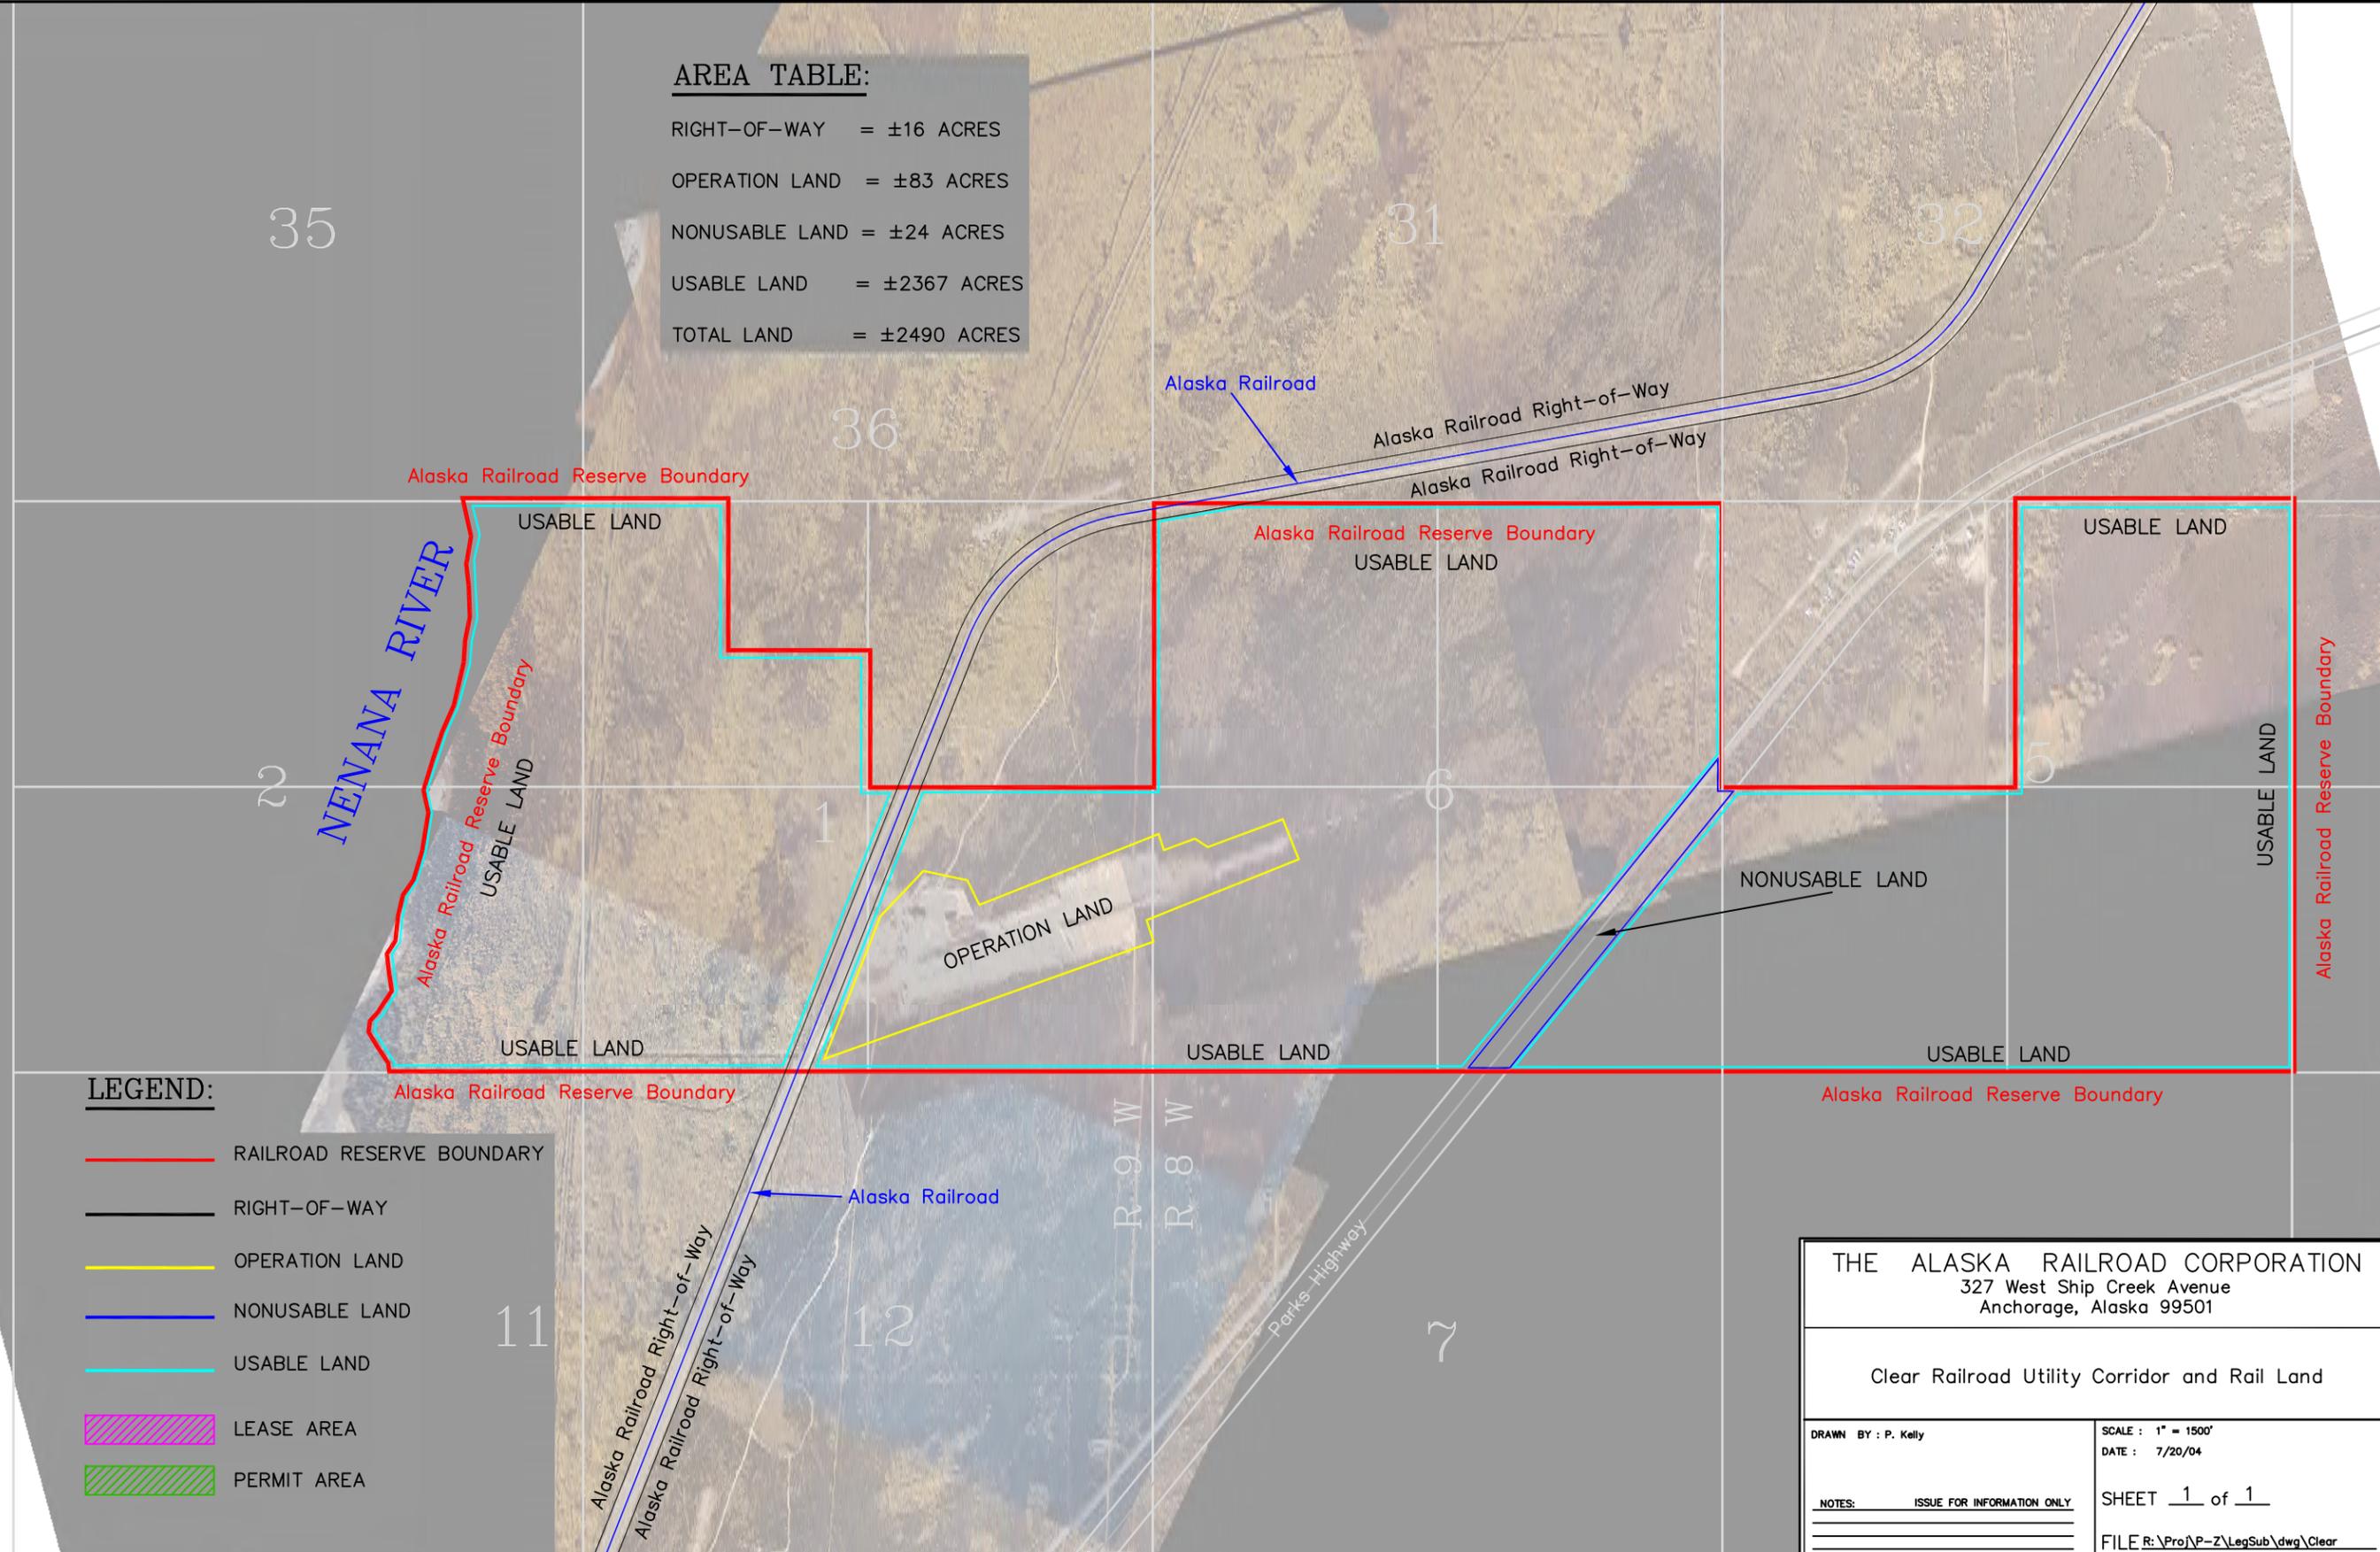

AREA TABLE:

RIGHT-OF-WAY	= ±16 ACRES
OPERATION LAND	= ±83 ACRES
NONUSABLE LAND	= ±24 ACRES
USABLE LAND	= ±2367 ACRES
TOTAL LAND	= ±2490 ACRES



LEGEND:

	RAILROAD RESERVE BOUNDARY
	RIGHT-OF-WAY
	OPERATION LAND
	NONUSABLE LAND
	USABLE LAND
	LEASE AREA
	PERMIT AREA

THE ALASKA RAILROAD CORPORATION
327 West Ship Creek Avenue
Anchorage, Alaska 99501

Clear Railroad Utility Corridor and Rail Land

DRAWN BY : P. Kelly	SCALE : 1" = 1500'
	DATE : 7/20/04
NOTES: ISSUE FOR INFORMATION ONLY	SHEET 1 of 1
	FILE R:\Proj\VP-Z\LegSub\dwg\Clear