


P:\Engineering\Docks & Slips\3. Whittier\Y-Track\Head of Bay Development 2022_WYE.dwg

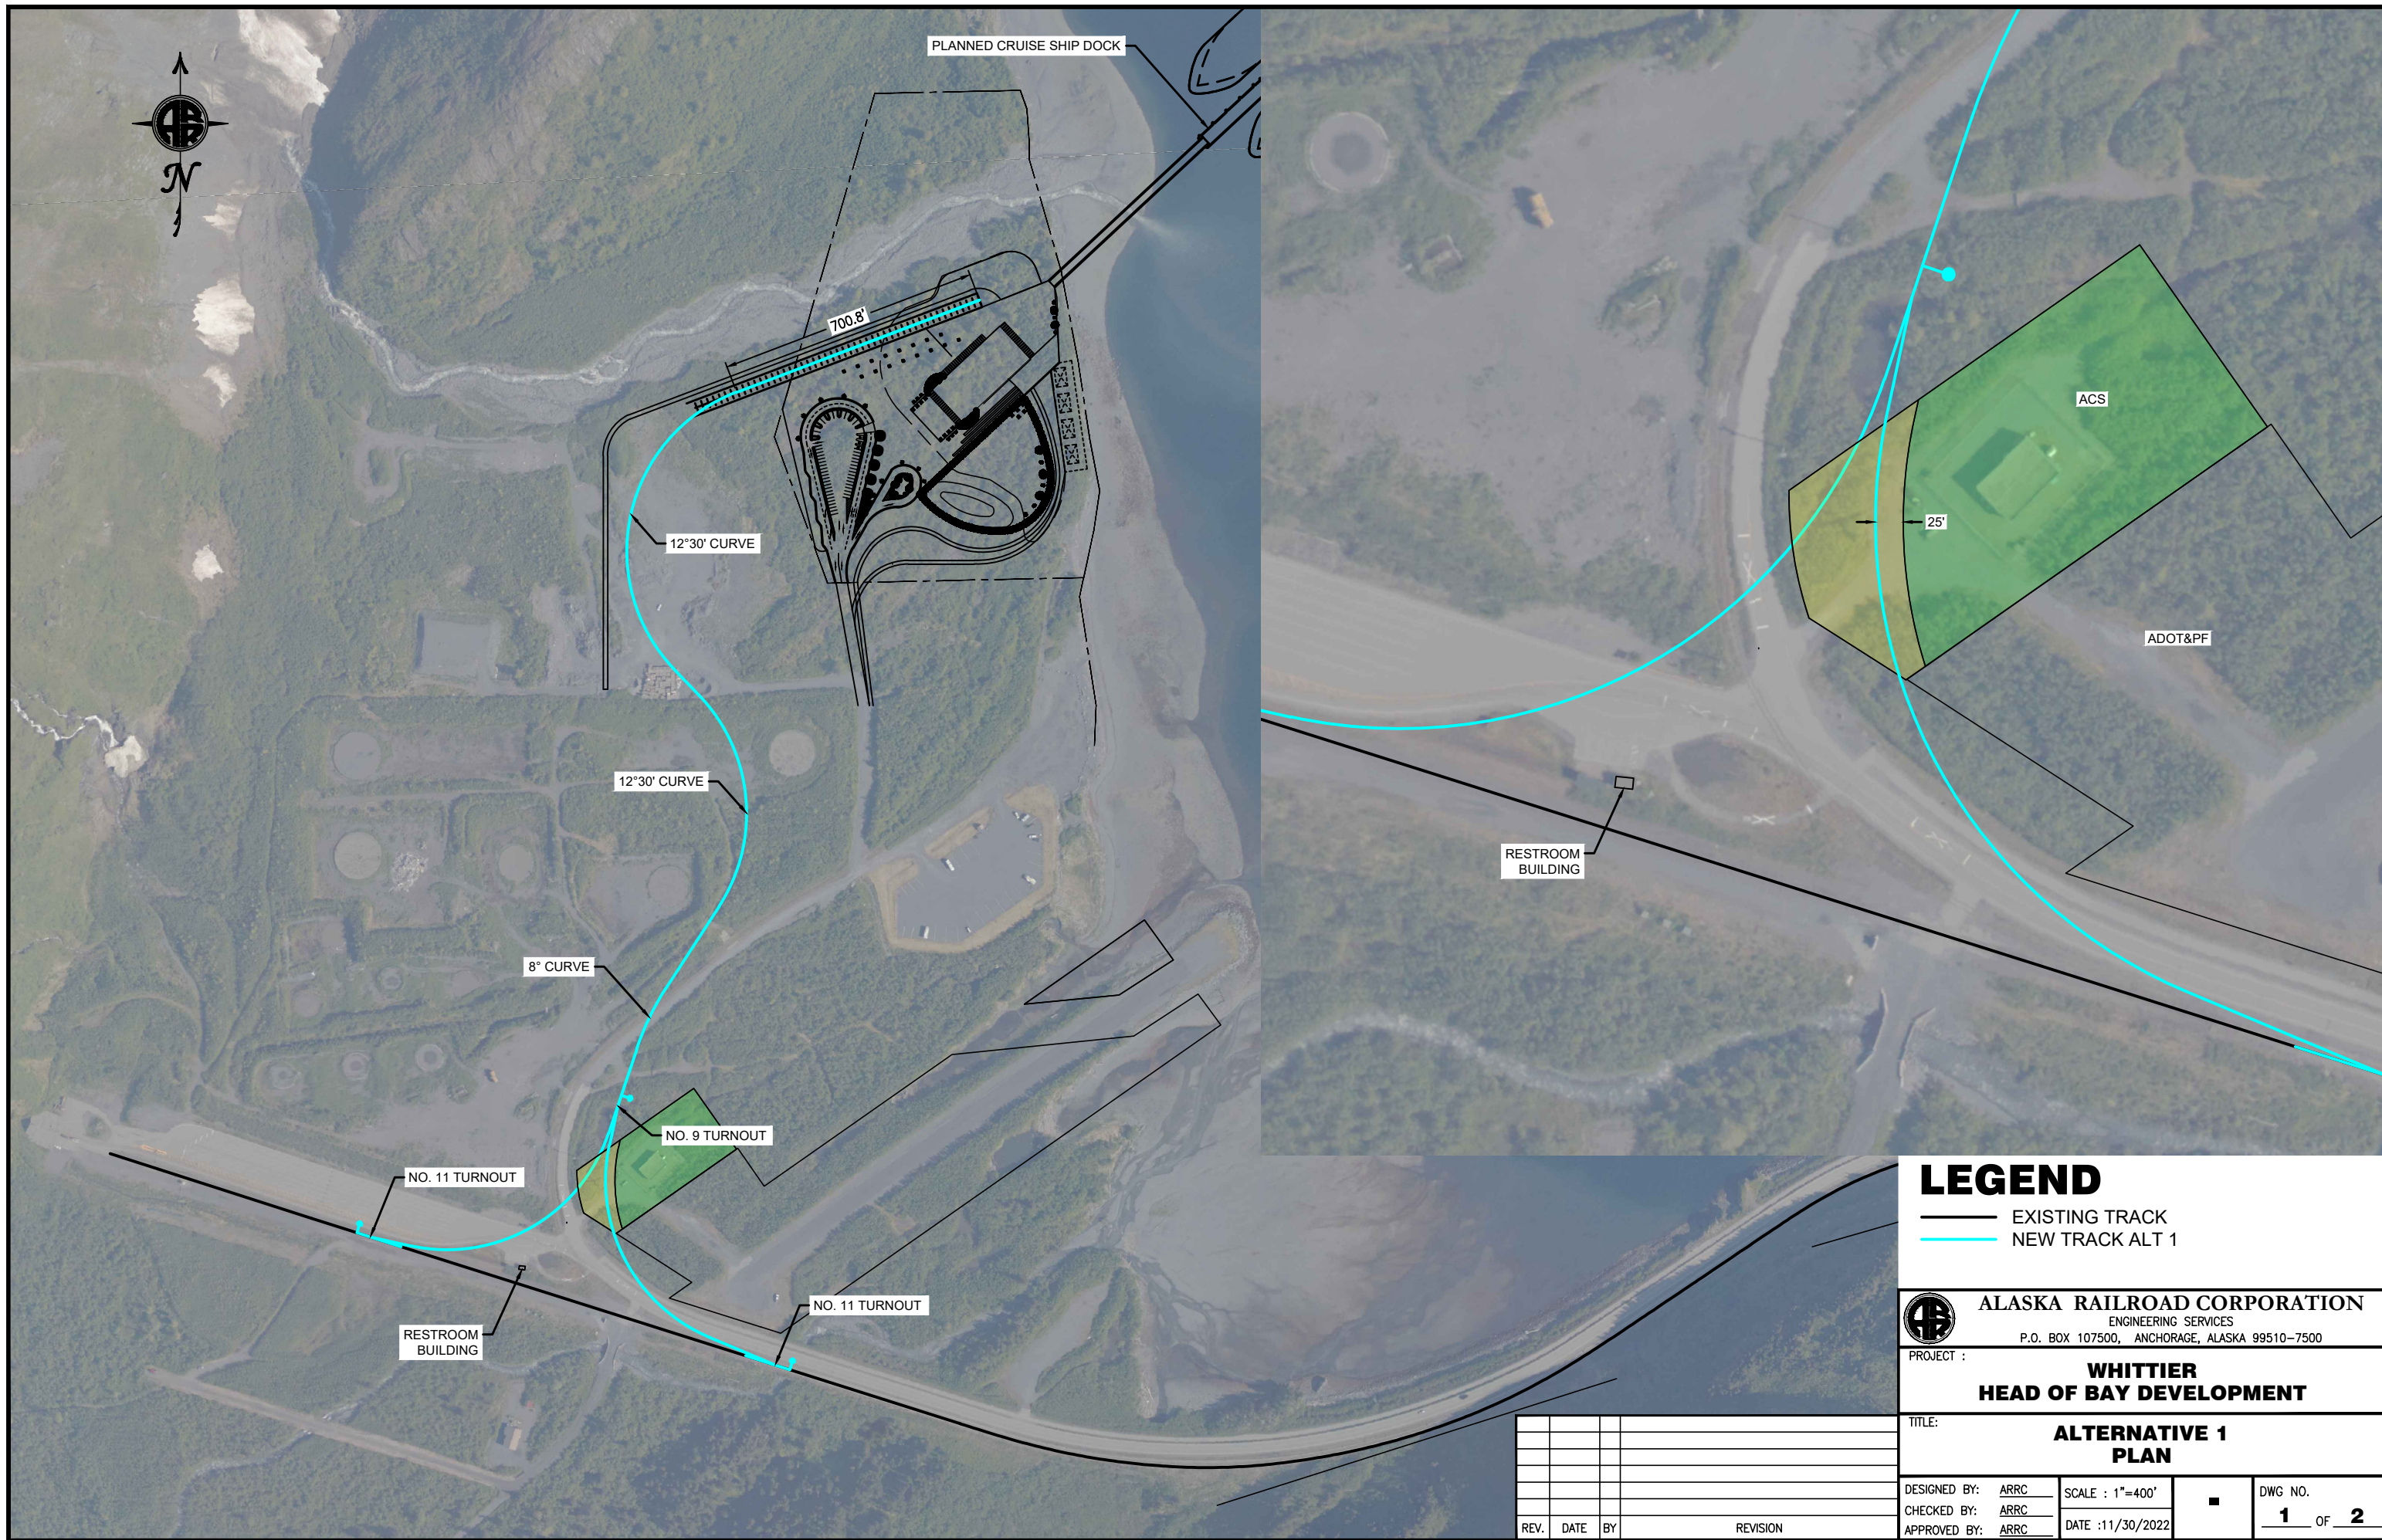

LEGEND
 — EXISTING TRACK
 — NEW TRACK ALT 1

ALASKA RAILROAD CORPORATION
 ENGINEERING SERVICES
 P.O. BOX 107500, ANCHORAGE, ALASKA 99510-7500

PROJECT : **WHITTIER HEAD OF BAY DEVELOPMENT**

TITLE: **ALTERNATIVE 1 PLAN**

DESIGNED BY: ARRC SCALE : 1"=400'
 CHECKED BY: ARRC DATE :11/30/2022
 APPROVED BY: ARRC

DWG NO. **1** OF **2**

REV.	DATE	BY	REVISION

